
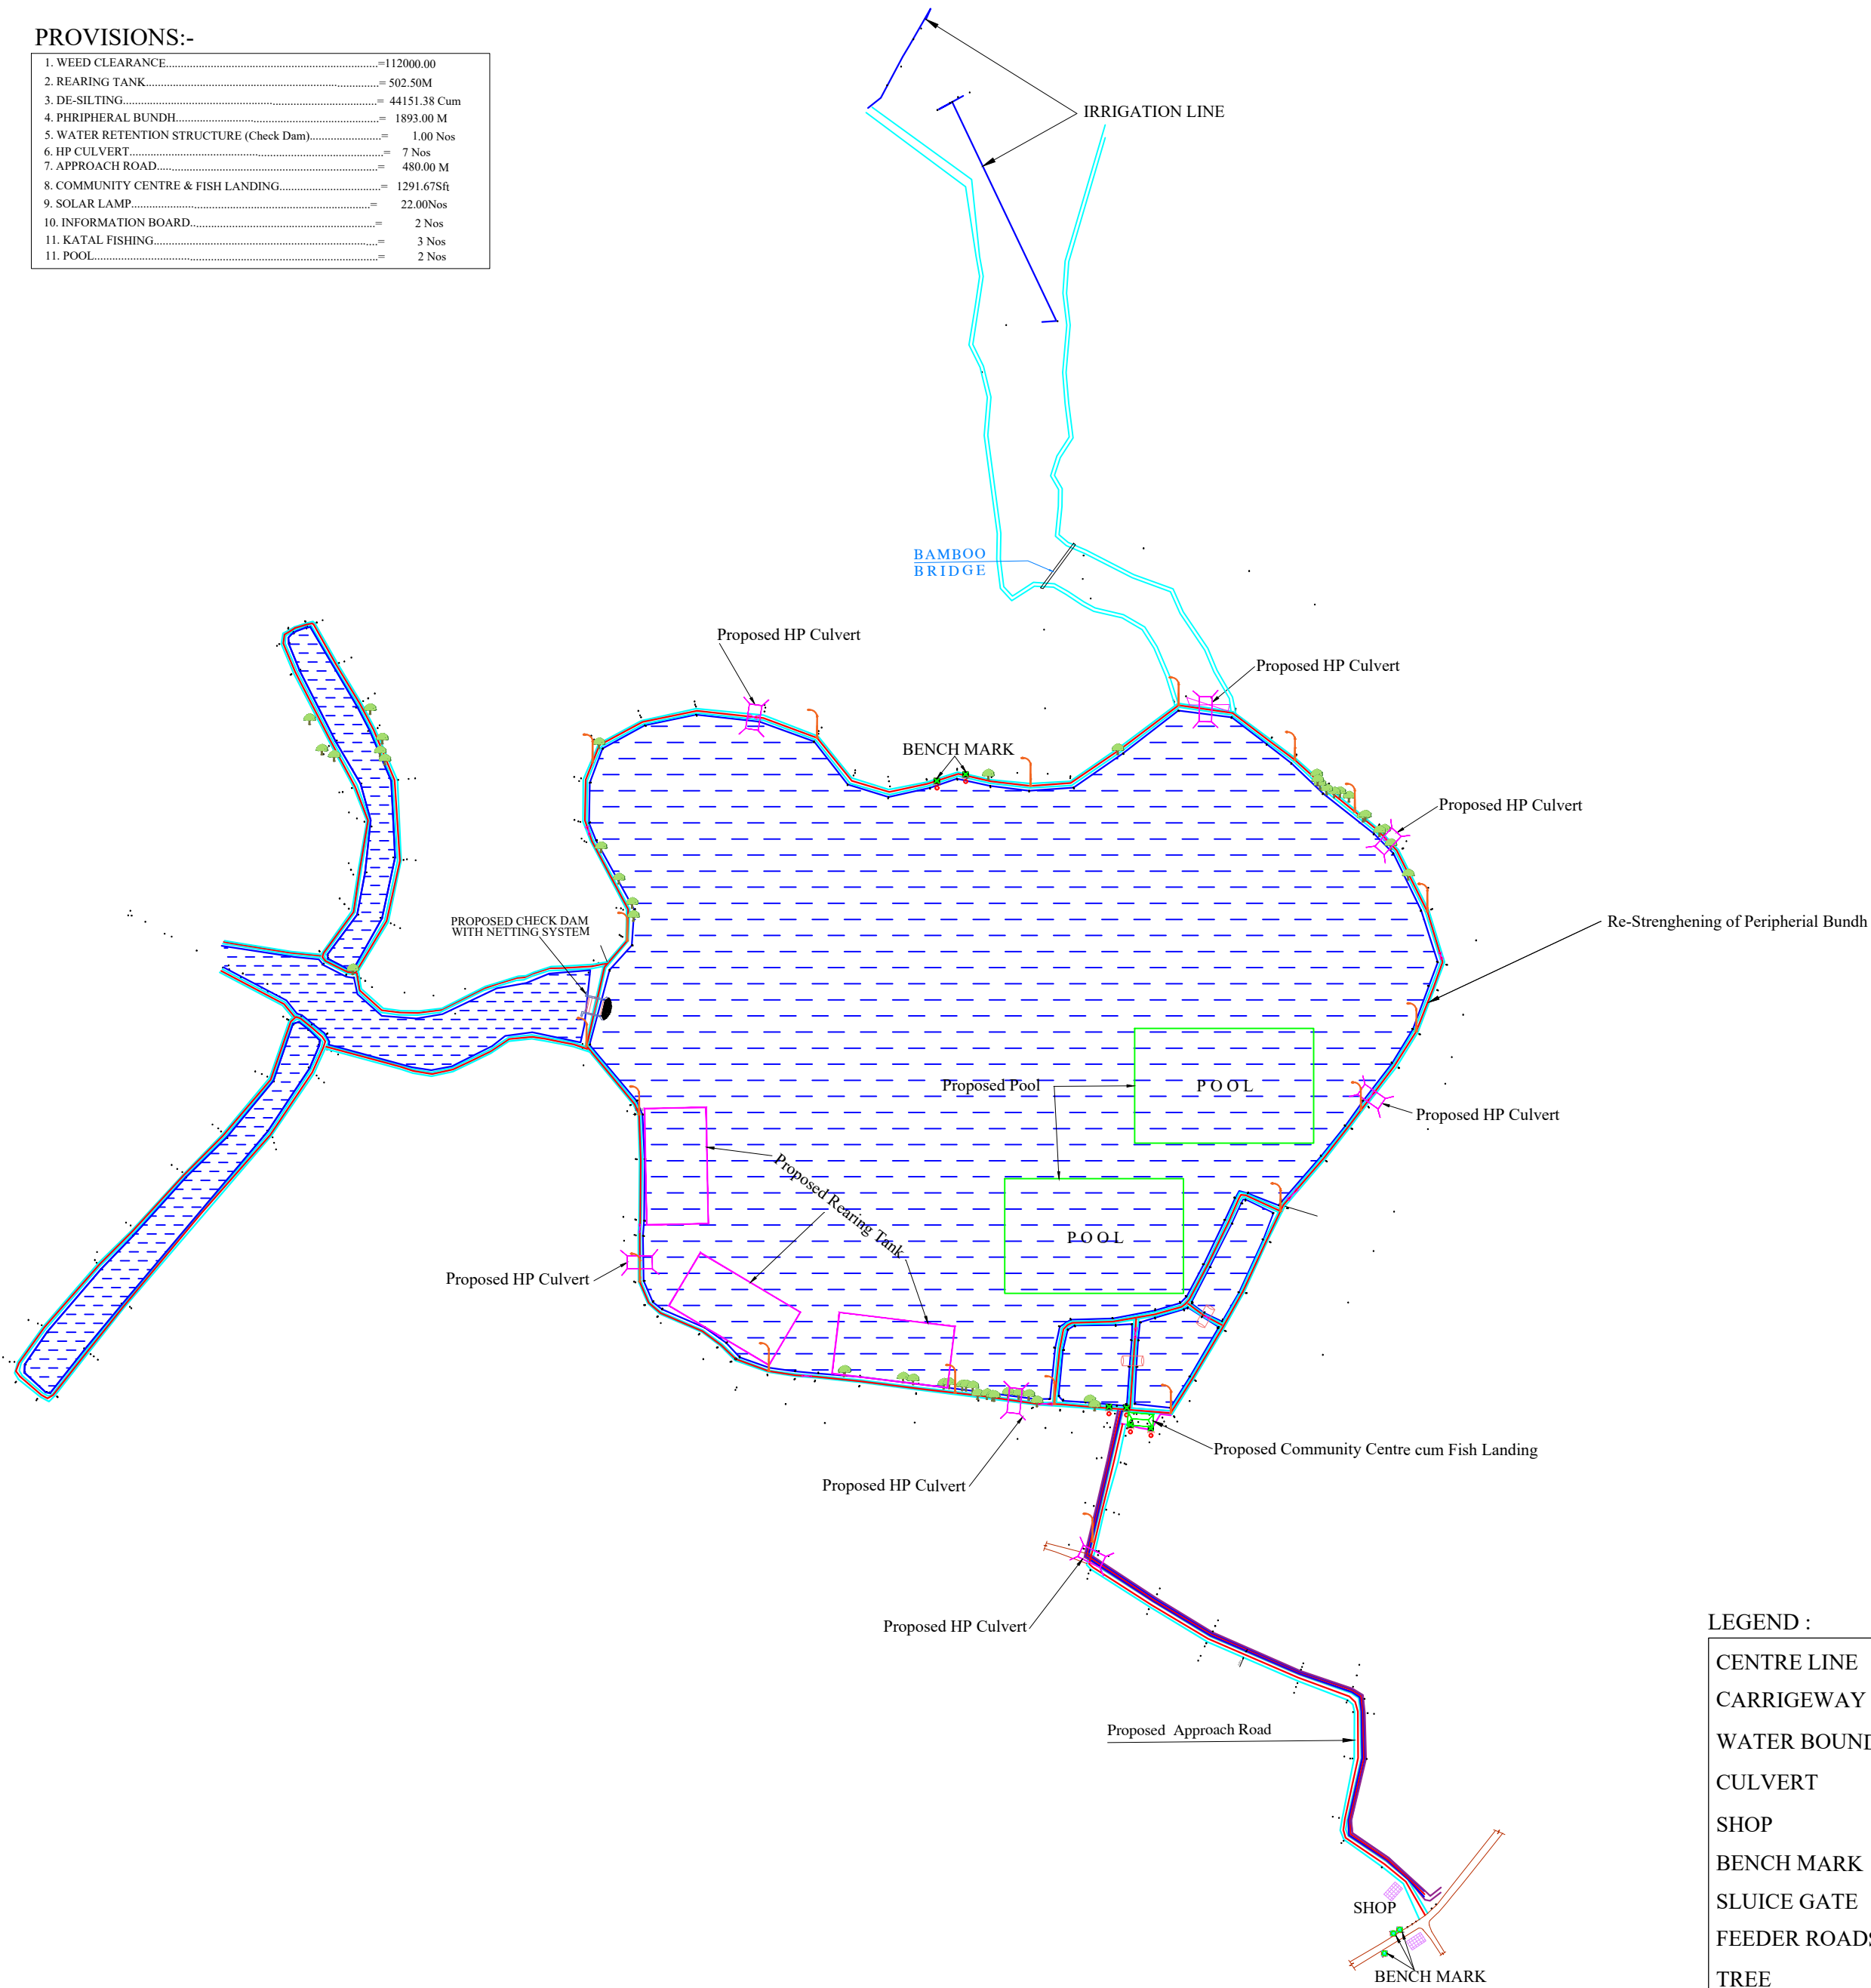



PROVISIONS:-

1. WEED CLEARANCE.....	112000.00
2. REARING TANK.....	502.50M
3. DE-SILTING.....	44151.38 Cum
4. PHRIPHERAL BUNDH.....	1893.00 M
5. WATER RETENTION STRUCTURE (Check Dam).....	1.00 Nos
6. HP CULVERT.....	7 Nos
7. APPROACH ROAD.....	480.00 M
8. COMMUNITY CENTRE & FISH LANDING.....	1291.67Sq
9. SOLAR LAMP.....	22.00Nos
10. INFORMATION BOARD.....	2 Nos
11. KATAL FISHING.....	3 Nos
11. POOL.....	2 Nos

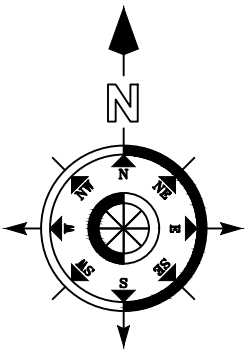

LEGEND :	
CENTRE LINE	
CARRIGEWAY	
WATER BOUNDARY	
CULVERT	
SHOP	
BENCH MARK	
SLUICE GATE	
FEEDER ROADS	
TREE	

 FAR Infrastructures Pvt. Ltd. R.G. Barua Road, Ganeshguri Guwahati-781006	NAME OF WORK :- Detailed Engineering Survey, Layout Preparation, Design and Estimation for Conservation, Restoration and Rejuvenation of Borjong Beel of Goalpara District.	SCALE : NOT TO SCALE	PLAN	State Project Director, ARIAS Society ARIAS Society, Agriculture Complex, Khanapara, G.S. Road, Guwahati-781022.
			DRAWING NO. : 1	




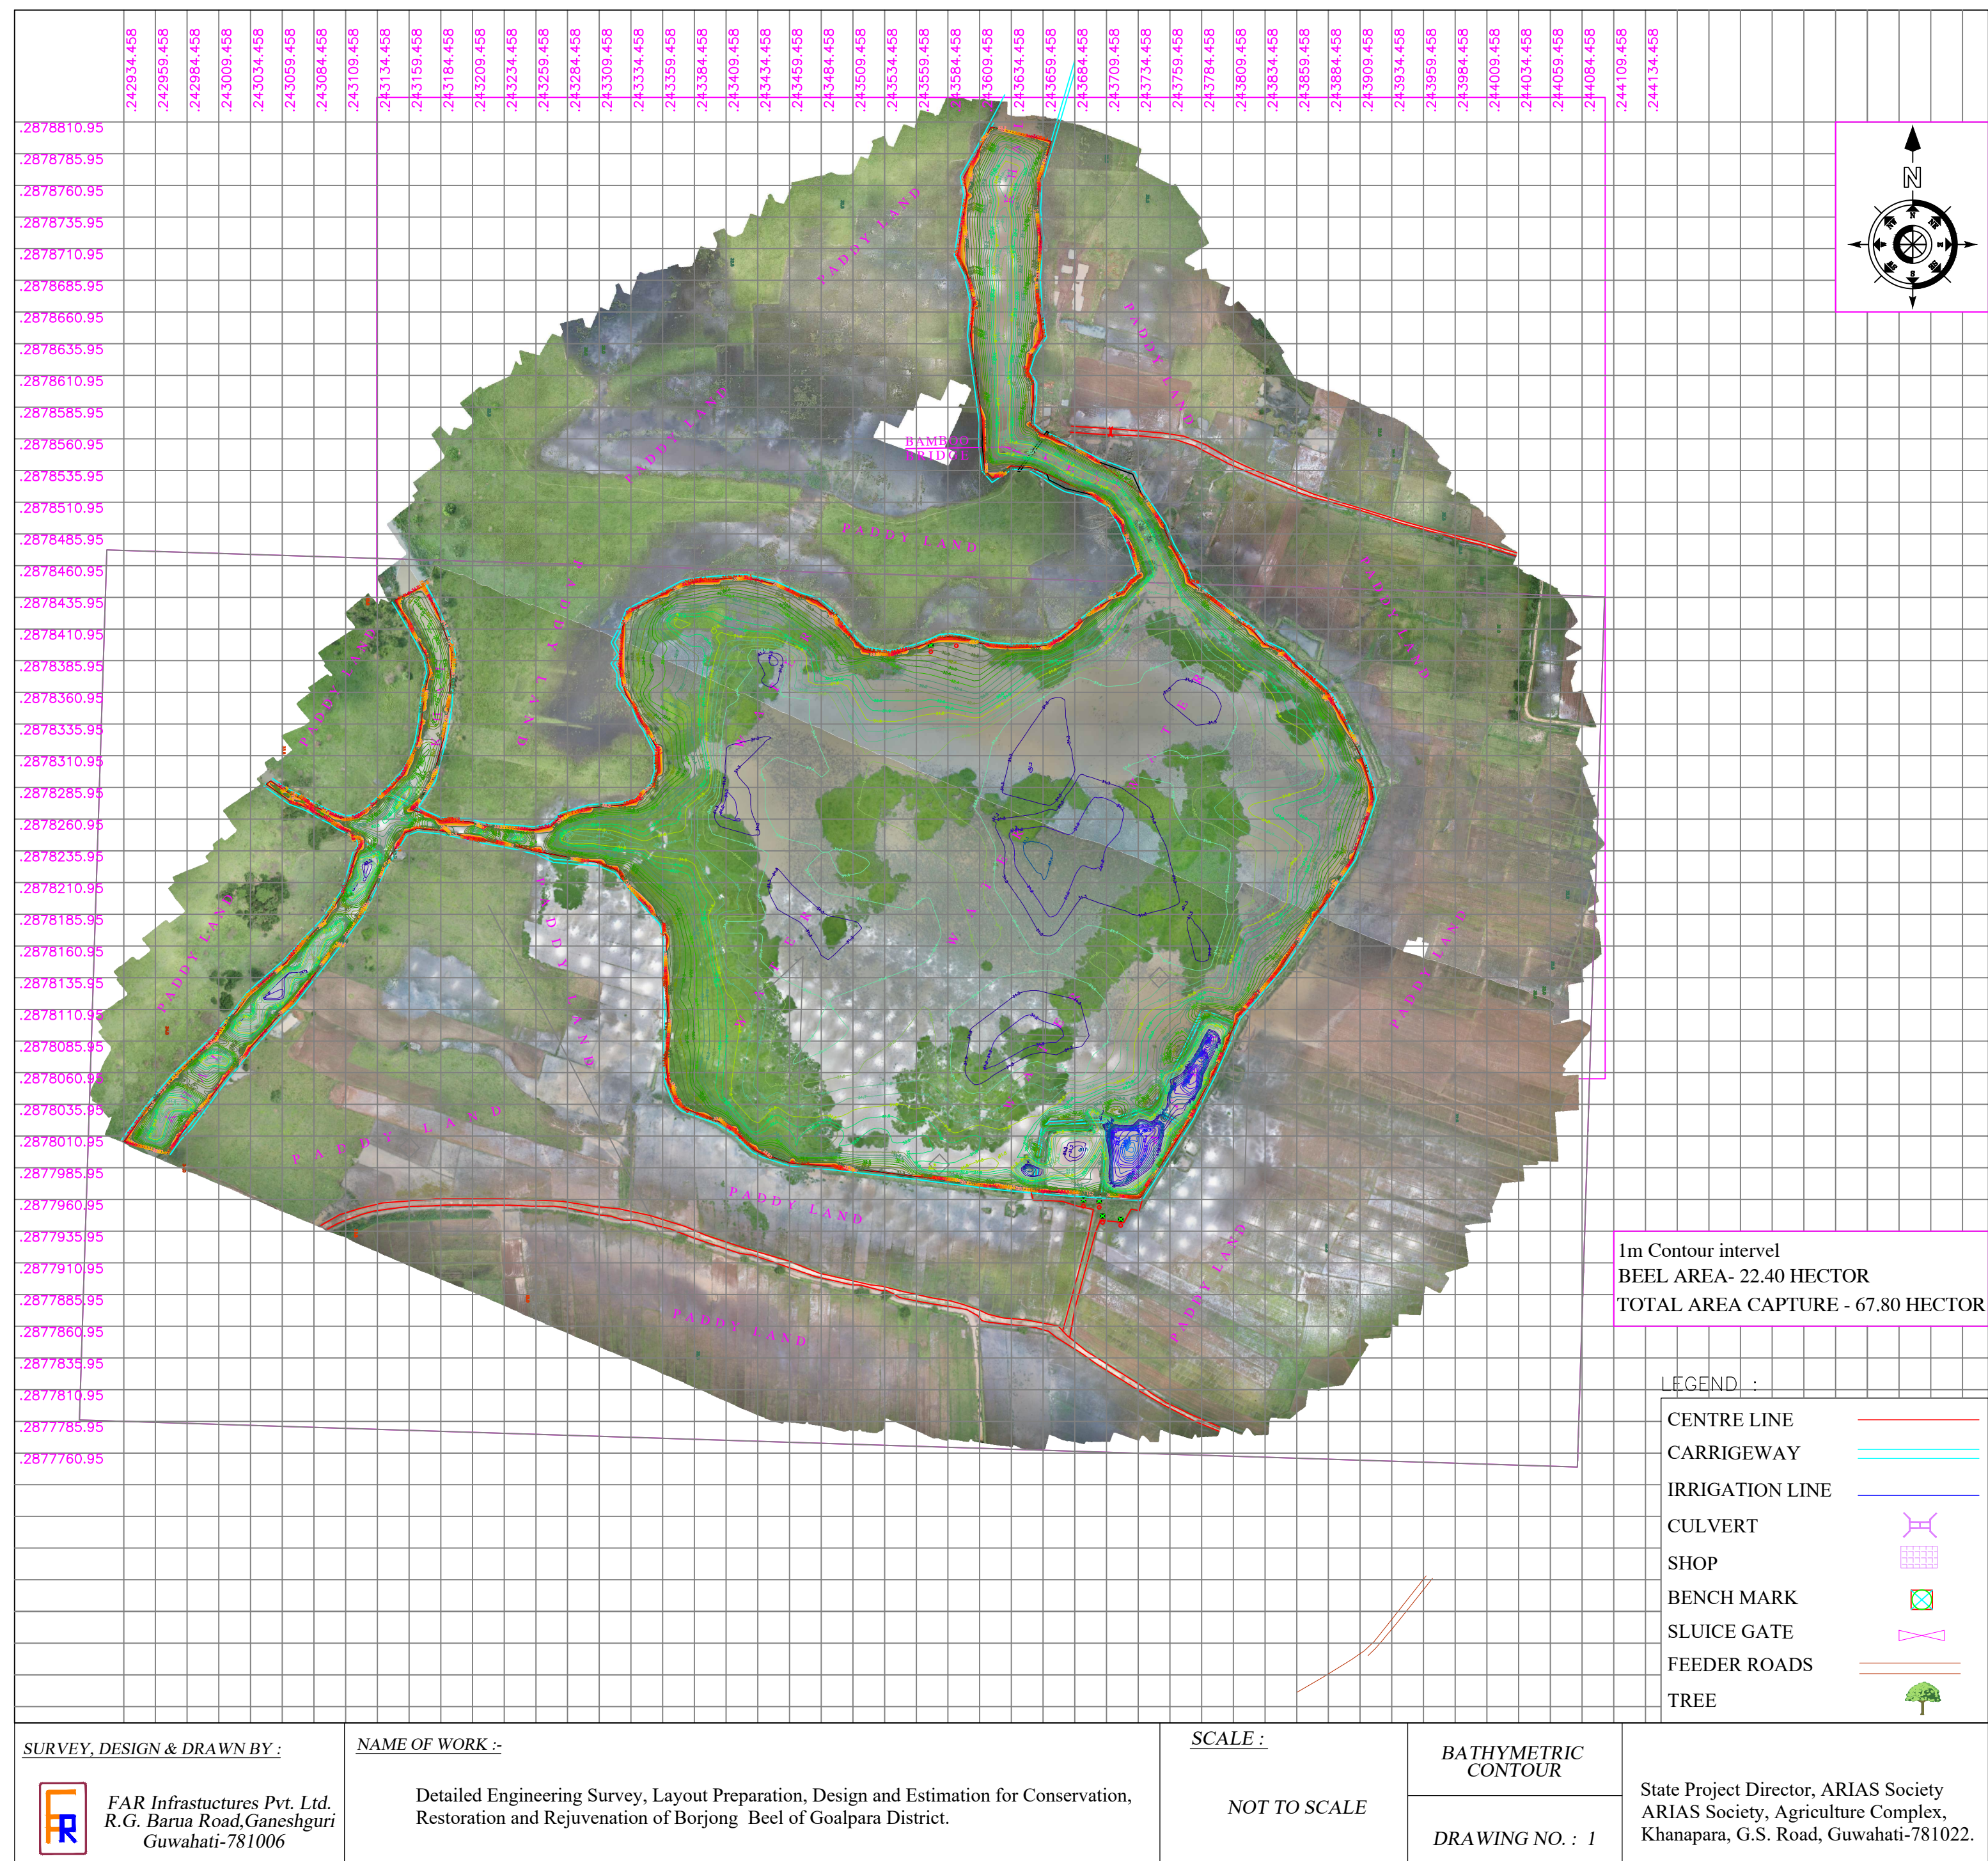


EXCAVATION QUANTITY:-

1. REARING TANK (nos).....	15750.00 Cum
2. ALONG THE BUNDH.....	18792.226 Cum
2. POOL.....	9699.153 Cum

PROPOSED UTILIZATION OF
DE-SILTED/EXCAVATED MATERIAL

1. PHEPERIPHAL BUNDH.....	22602.42 Cum
2. REARING TANK.....	7708.00 Cum

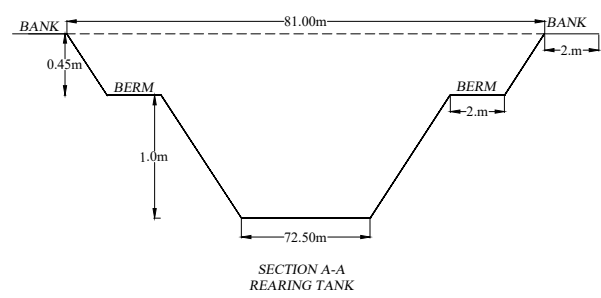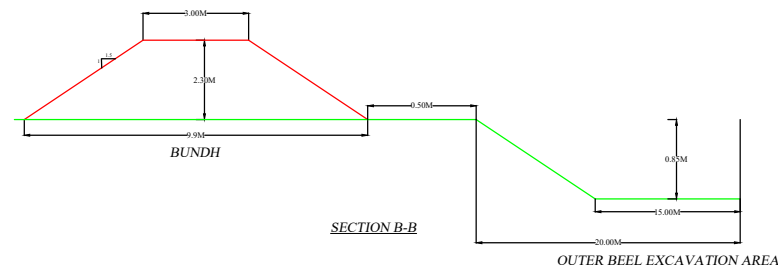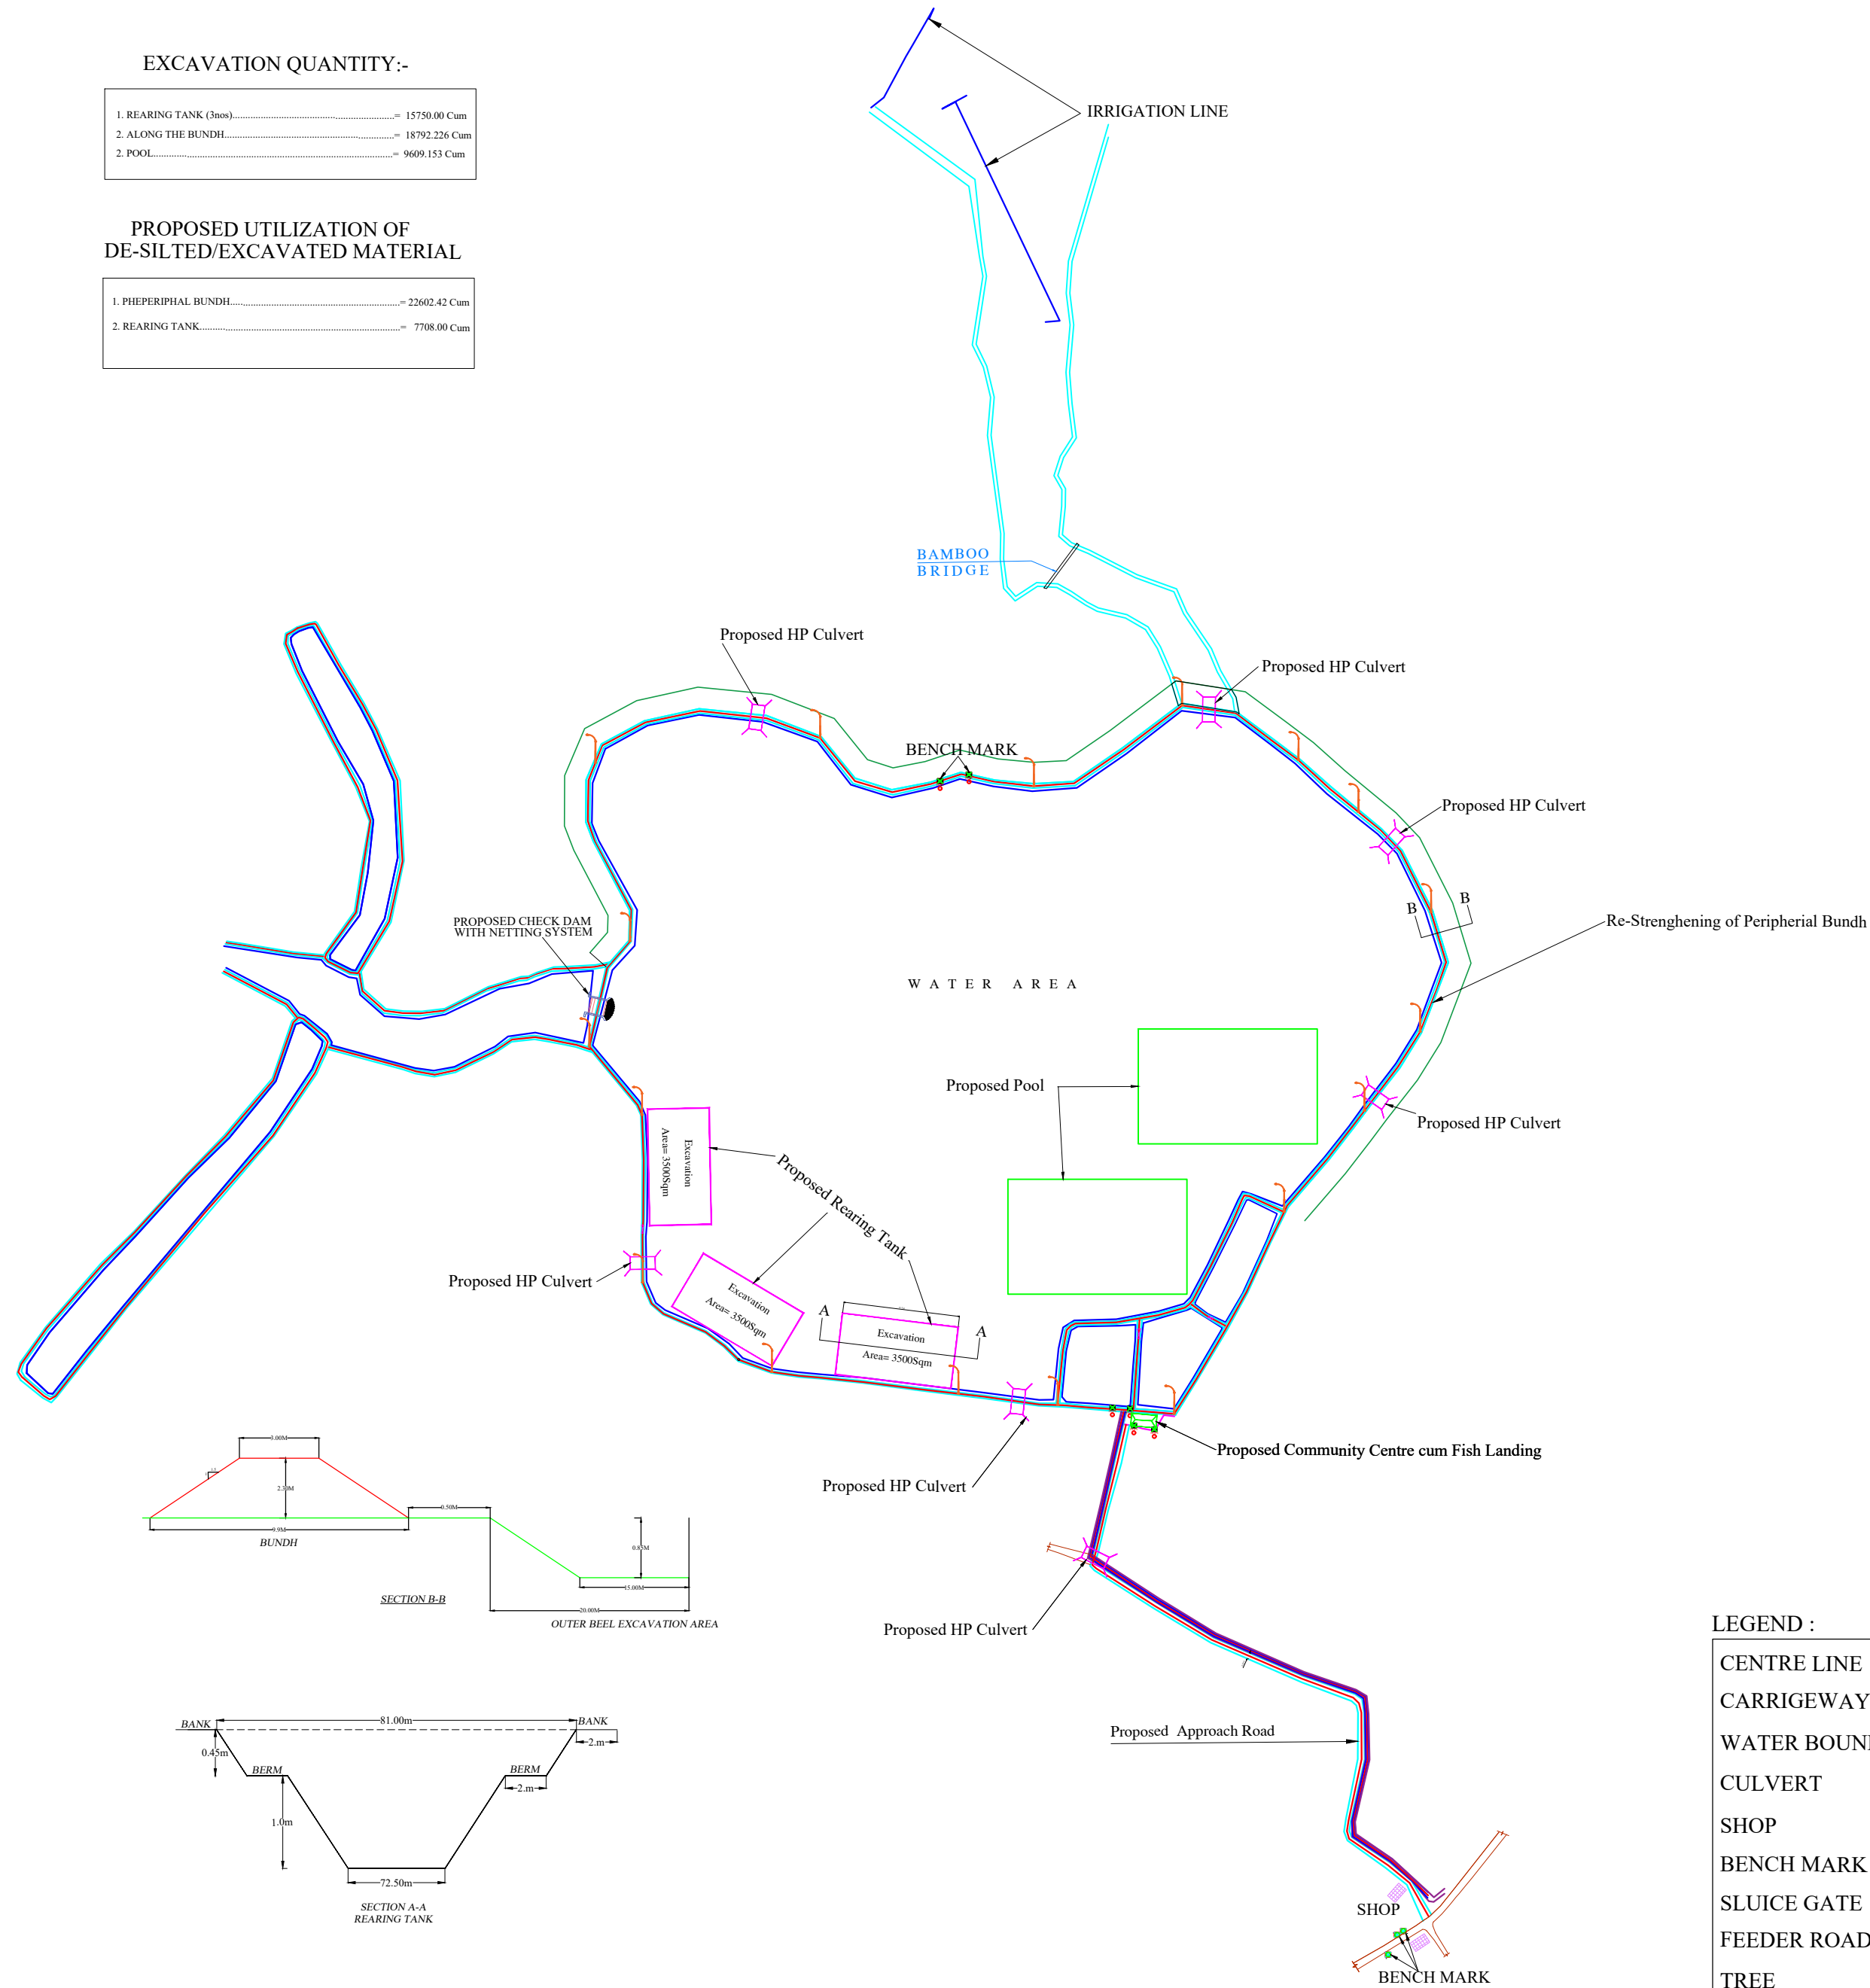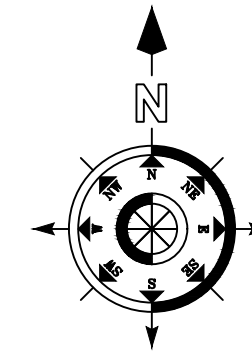

LEGEND :

CENTRE LINE	—
CARRIGEWAY	—
WATER BOUNDARY	—
CULVERT	—
SHOP	—
BENCH MARK	—
SLUICE GATE	—
FEEDER ROADS	—
TREE	—

SURVEY, DESIGN & DRAWN BY :-



FAR Infrastructures Pvt. Ltd.
R.G. Barua Road, Ganeshguri
Guwahati-781006

NAME OF WORK :-

Detailed Engineering Survey, Layout Preparation, Design and Estimation for Conservation, Restoration and Rejuvenation of Borjong Beel of Goalpara District.


SCALE :

NOT TO SCALE


EXCAVATION PLAN

DRAWING NO. : 1

State Project Director, ARIAS Society
ARIAS Society, Agriculture Complex,
Khanapara, G.S. Road, Guwahati-781022.

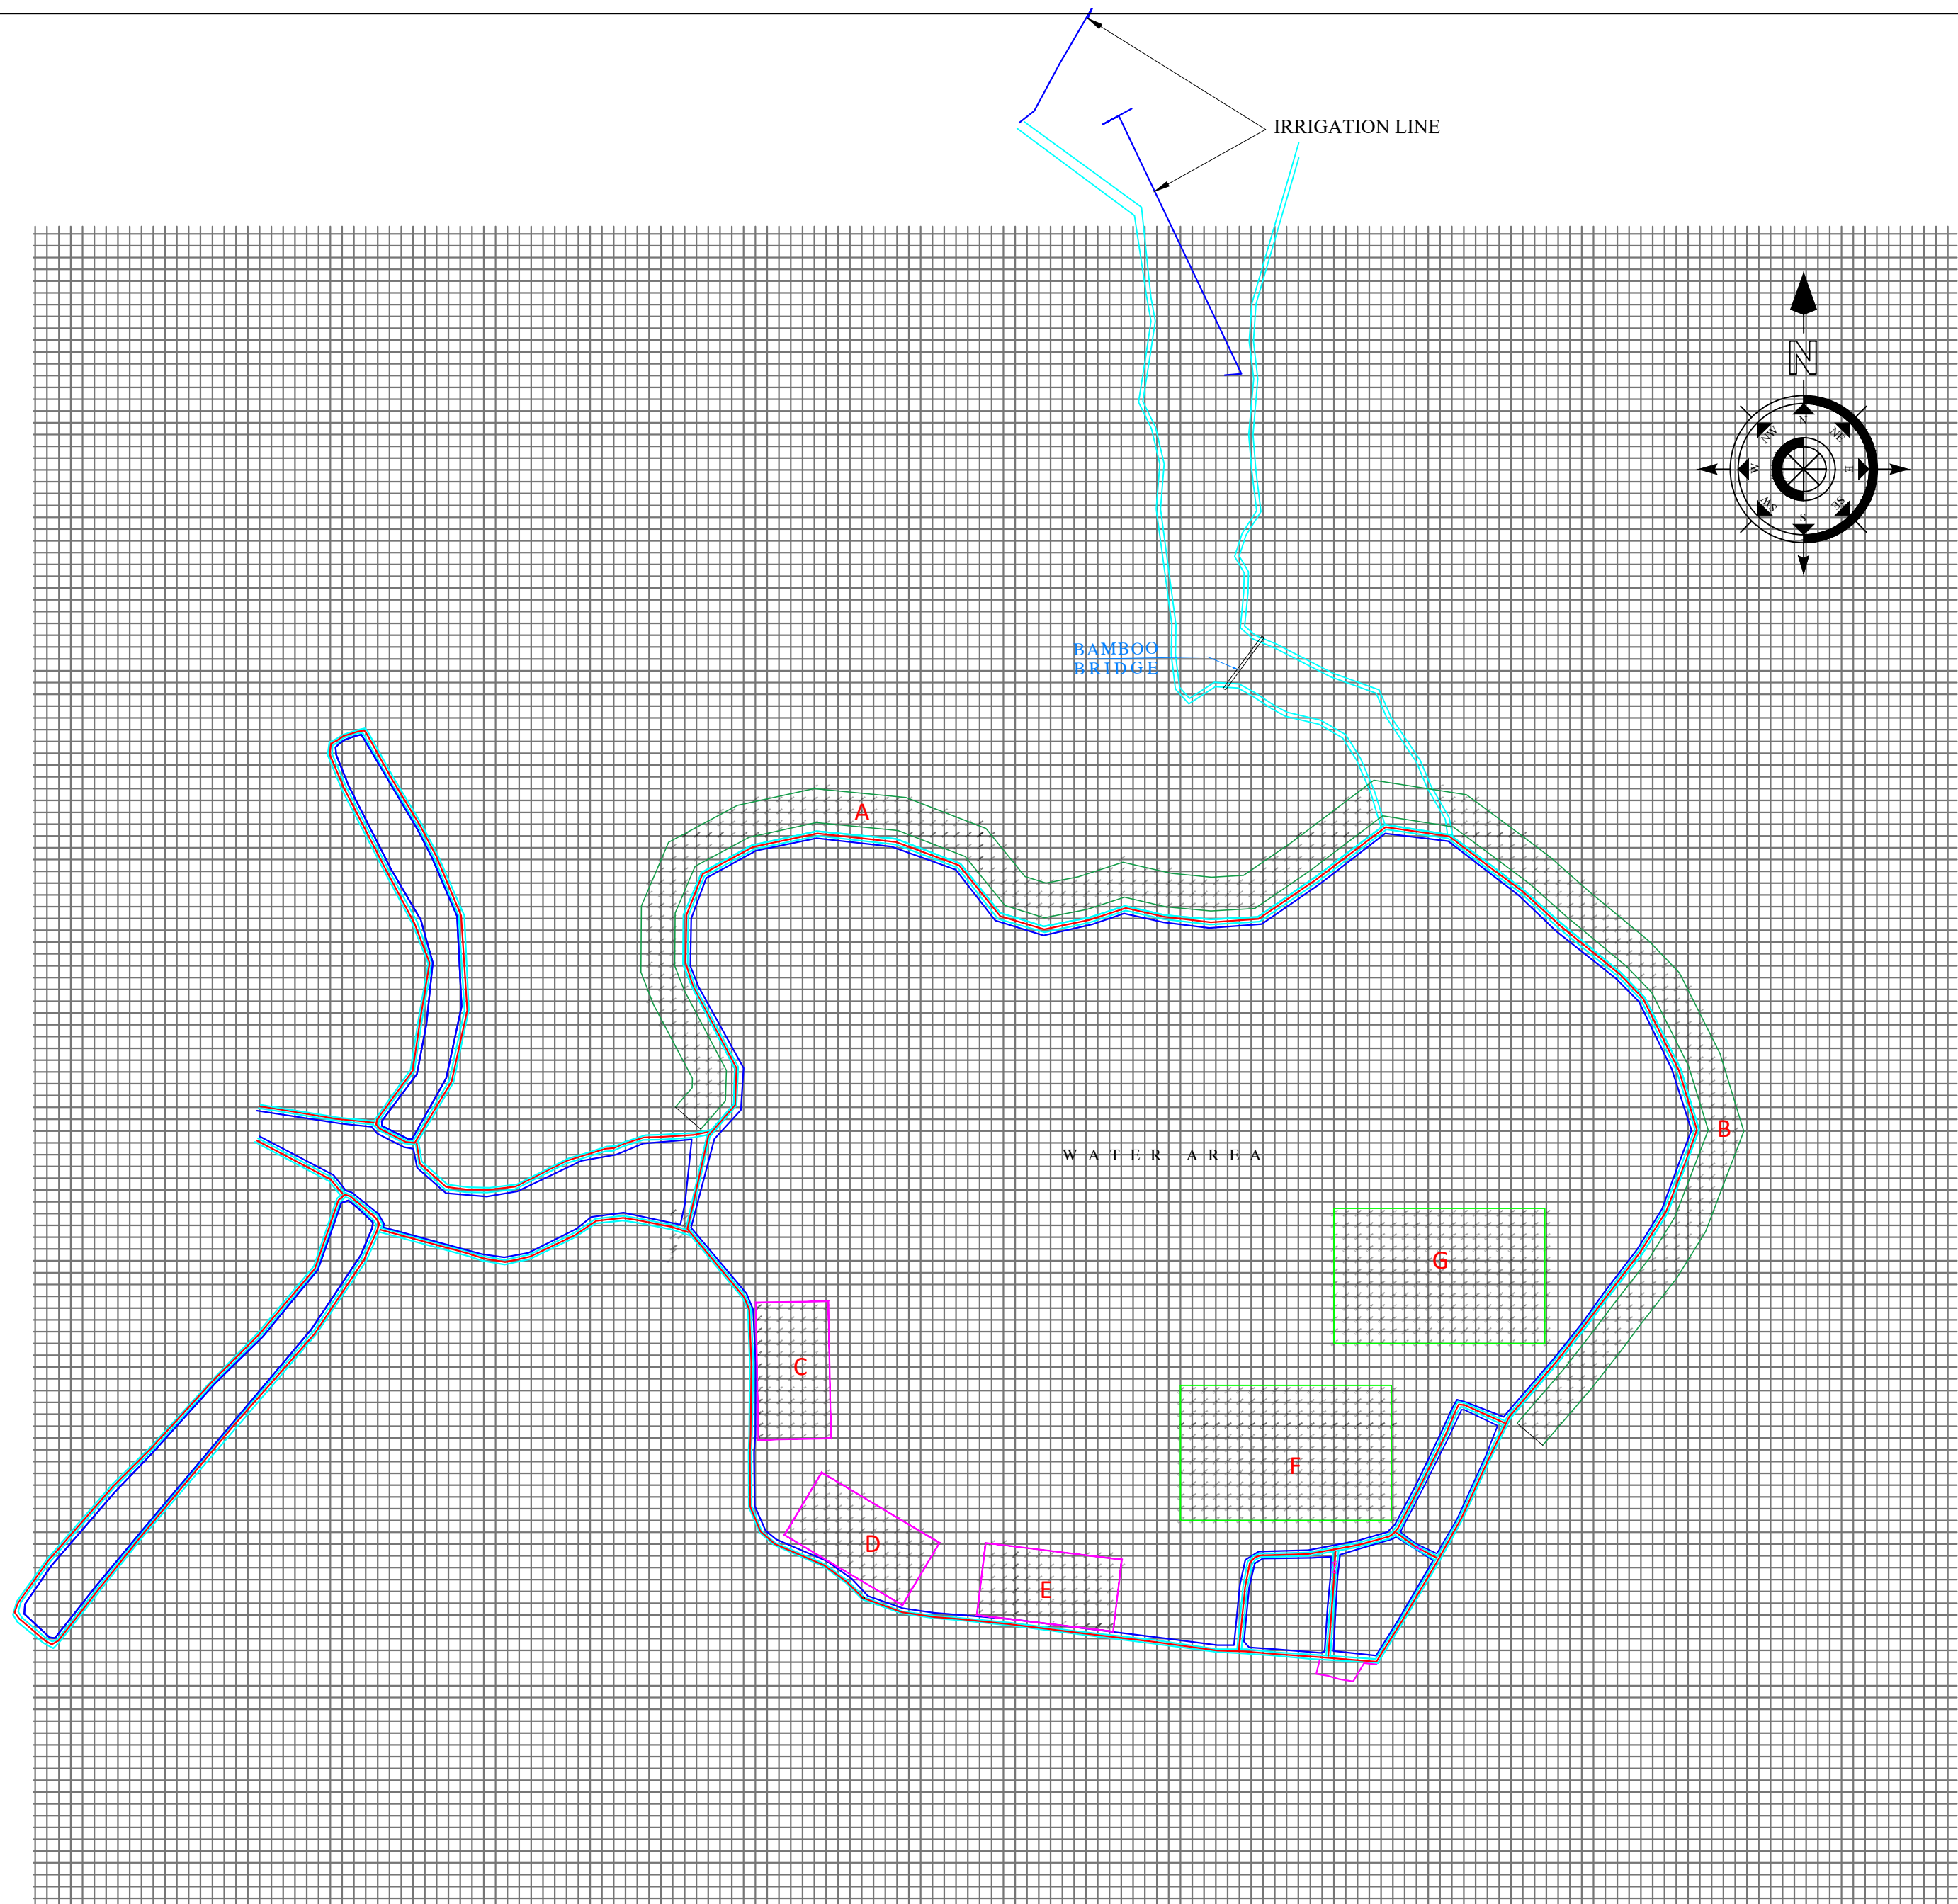

<u>SURVEY, DESIGN & DRAWN BY :</u> FAR Infrastructures Pvt. Ltd. R.G. Barua Road, Ganeshguri Guwahati-781006	<u>NAME OF WORK :-</u> Detailed Engineering Survey, Layout Preparation, Design and Estimation for Conservation, Restoration and Rejuvenation of Borjong Beel of Goalpara District.	NOT TO SCALE	<u>Drawing :</u> GRID & LEVELS	State Project Director, ARIAS Society ARIAS Society, Agriculture Complex, Khanapara, G.S. Road, Guwahati-781022.
			DRAWING NO. : 1	

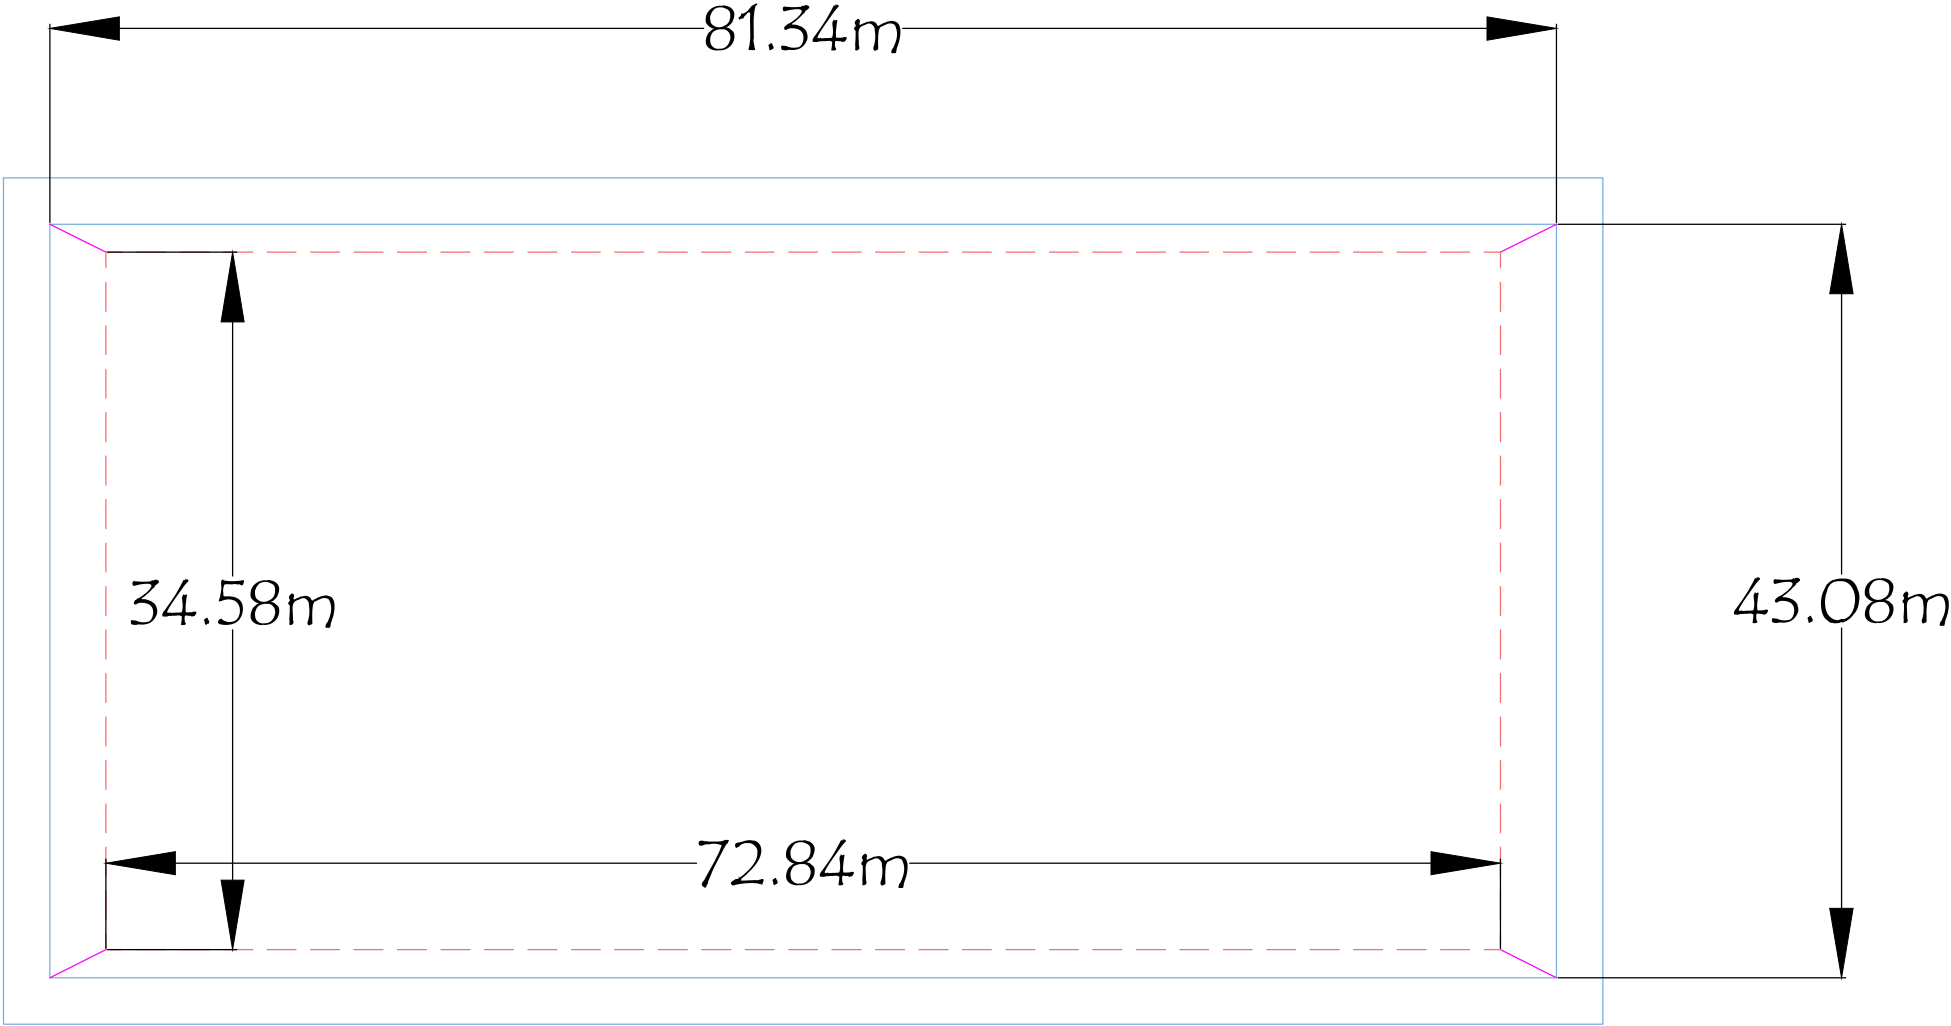

Rearing Tank

SURVEY, DESIGN & DRAWN BY :



FAR Infrastructures Pvt. Ltd.
R.G. Barua Road, Ganeshguri
Guwahati-781006

NAME OF WORK :-

Detailed Engineering Report for Conservation, Restoration and Rejuvenation
of Borjong Beel of Goalpara District.


NOT TO SCALE

Drawing :

Rearing Tank


DRAWING NO. : 1

State Project Director, ARIAS Society
ARIAS Society, Agriculture Complex,
Khanapara, G.S. Road, Guwahati-781022.

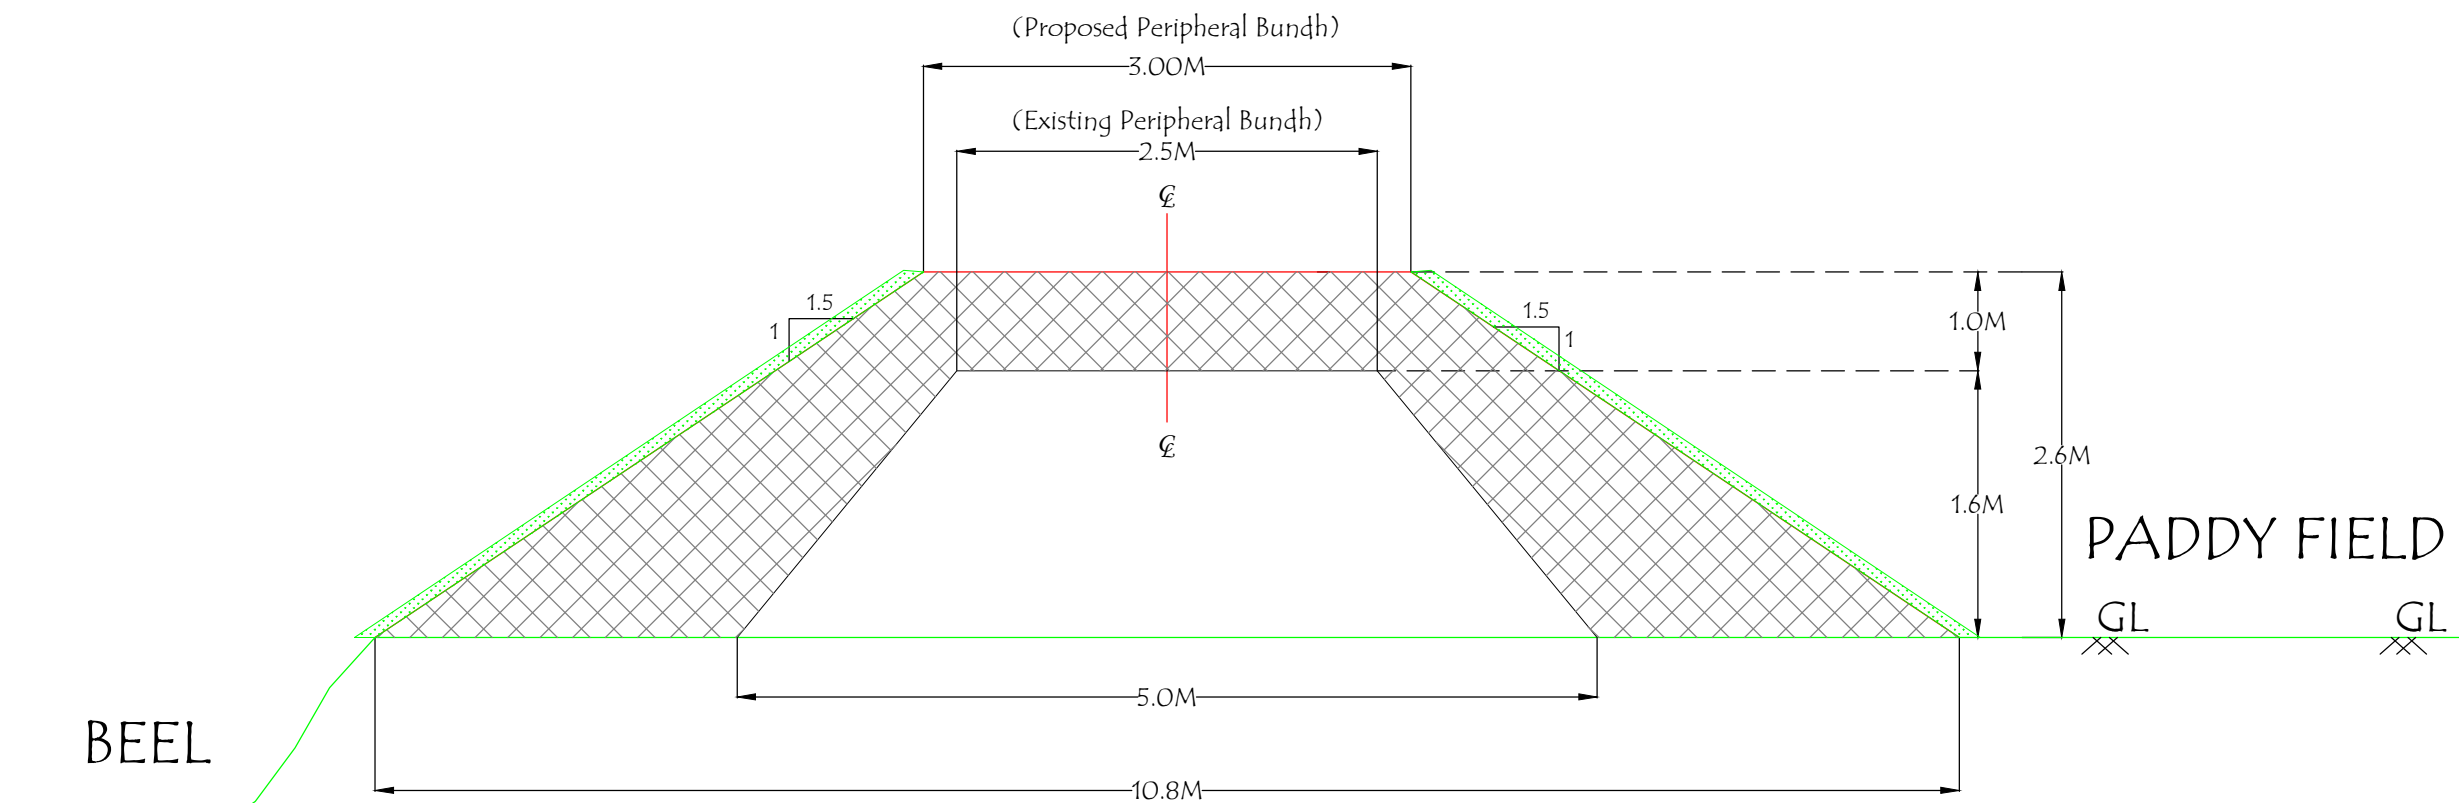

TYPICAL CROSS SECTION FOR PERIPHERIAL BUNDH
LENGTH = 1893.00M

<u>SURVEY, DESIGN & DRAWN BY :</u> FAR Infrastructures Pvt. Ltd. R.G. Barua Road, Ganeshguri Guwahati-781006	<u>NAME OF WORK :-</u> Detailed Engineering Report for Conservation, Restoration and Rejuvenation of Borjong Beel of Goalpara District.	NOT TO SCALE	<u>Drawing :</u> TCS of BEEL EMBANKMENT DRAWING NO. : 1	State Project Director, ARIAS Society ARIAS Society, Agriculture Complex, Khanapara, G.S. Road, Guwahati-781022.
---	---	---	--	---

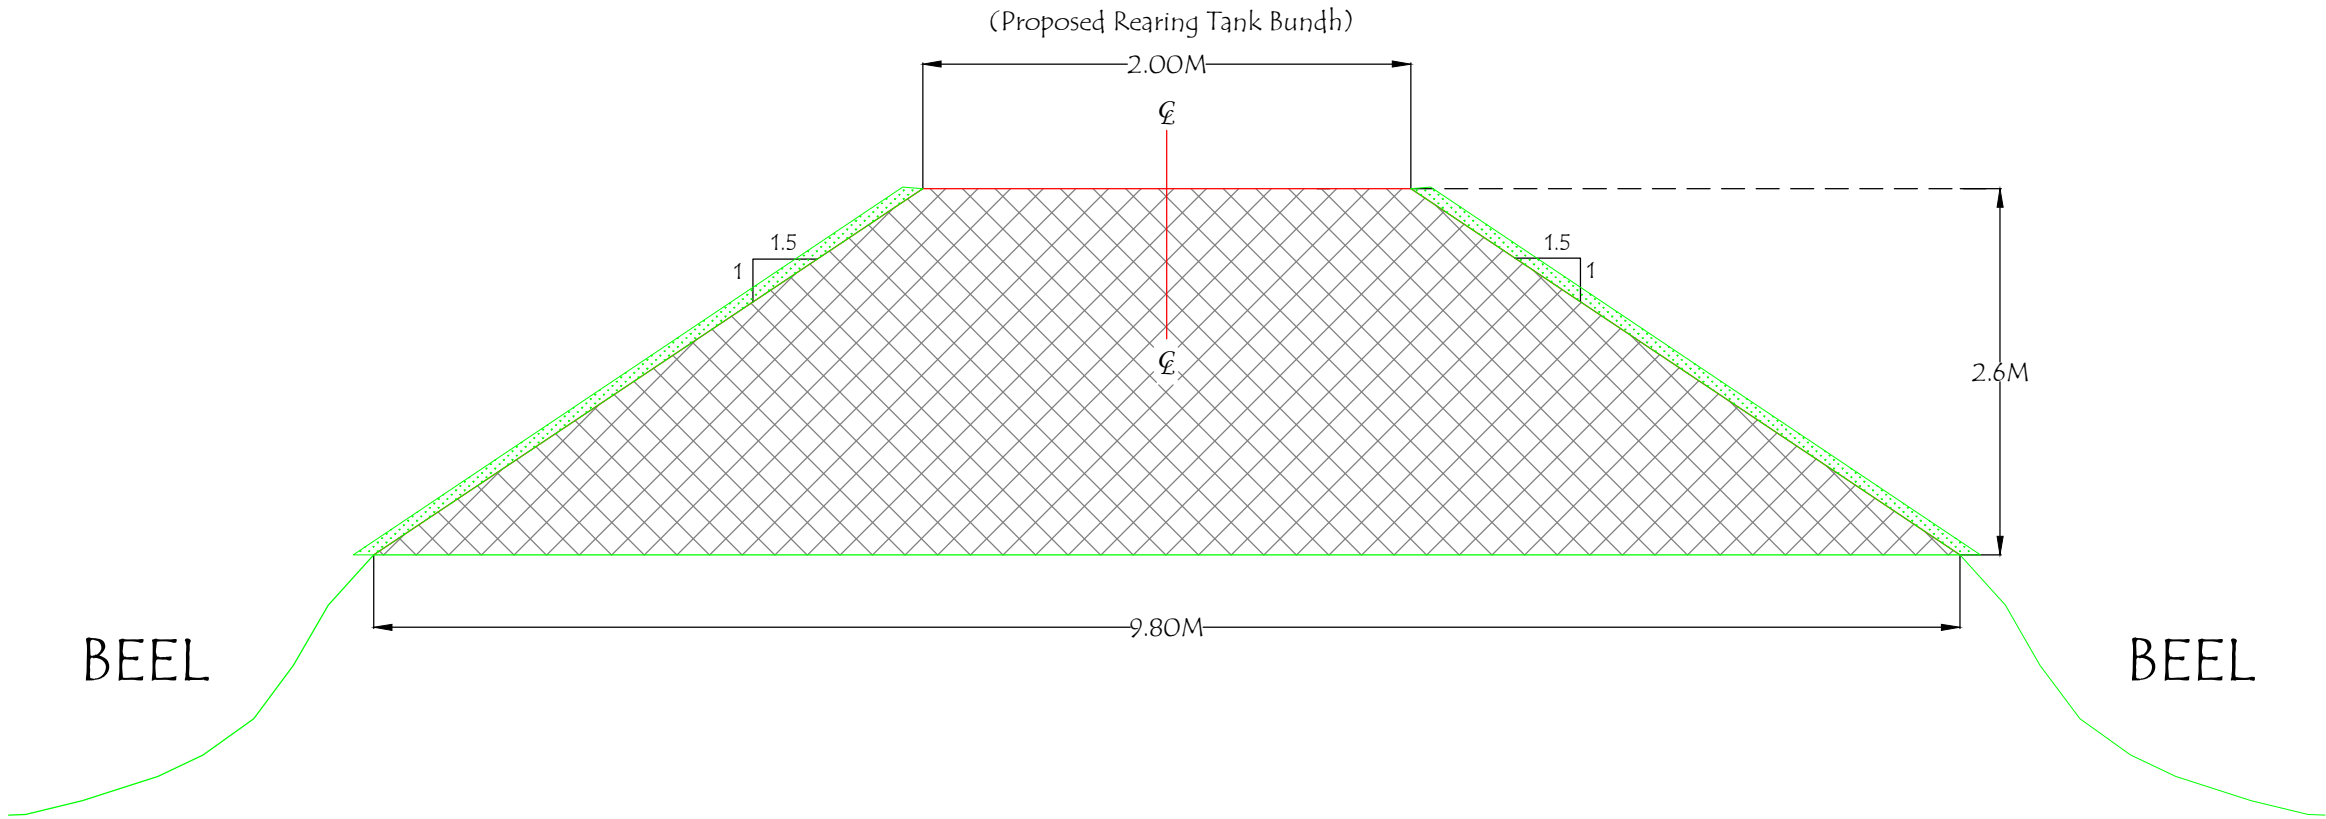

TYPICAL CROSS SECTION FOR REARING TANK BUNDH
LENGTH = 502.52M

SURVEY, DESIGN & DRAWN BY :



FAR Infrastructures Pvt. Ltd.
R.G. Barua Road, Ganeshguri
Guwahati-781006

NAME OF WORK :-

Detailed Engineering Report for Conservation, Restoration and Rejuvenation
of Borjong Beel of Goalpara District.



NOT TO SCALE

Drawing :


TCS of Rearing Tank Bundh

DRAWING NO. : 1

State Project Director, ARIAS Society
ARIAS Society, Agriculture Complex,
Khanapara, G.S. Road, Guwahati-781022.

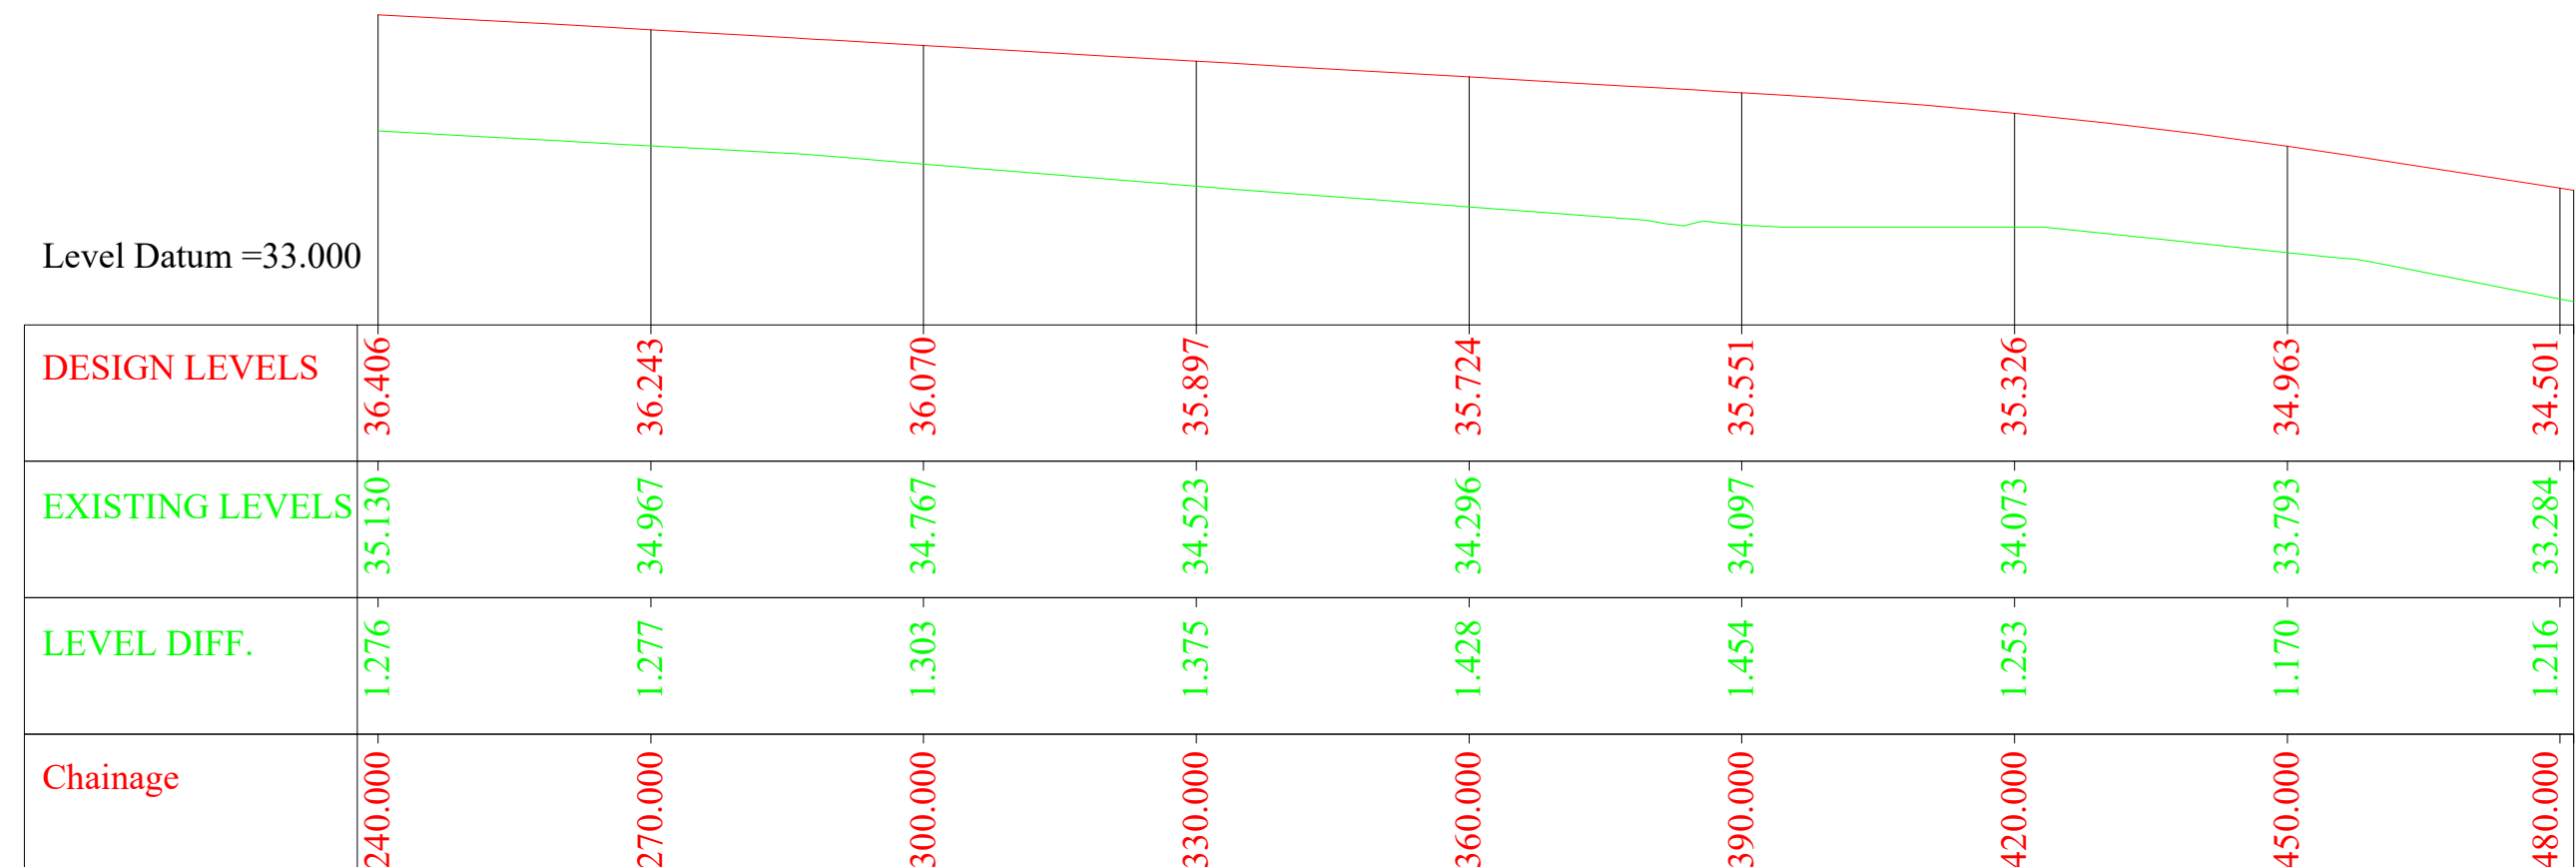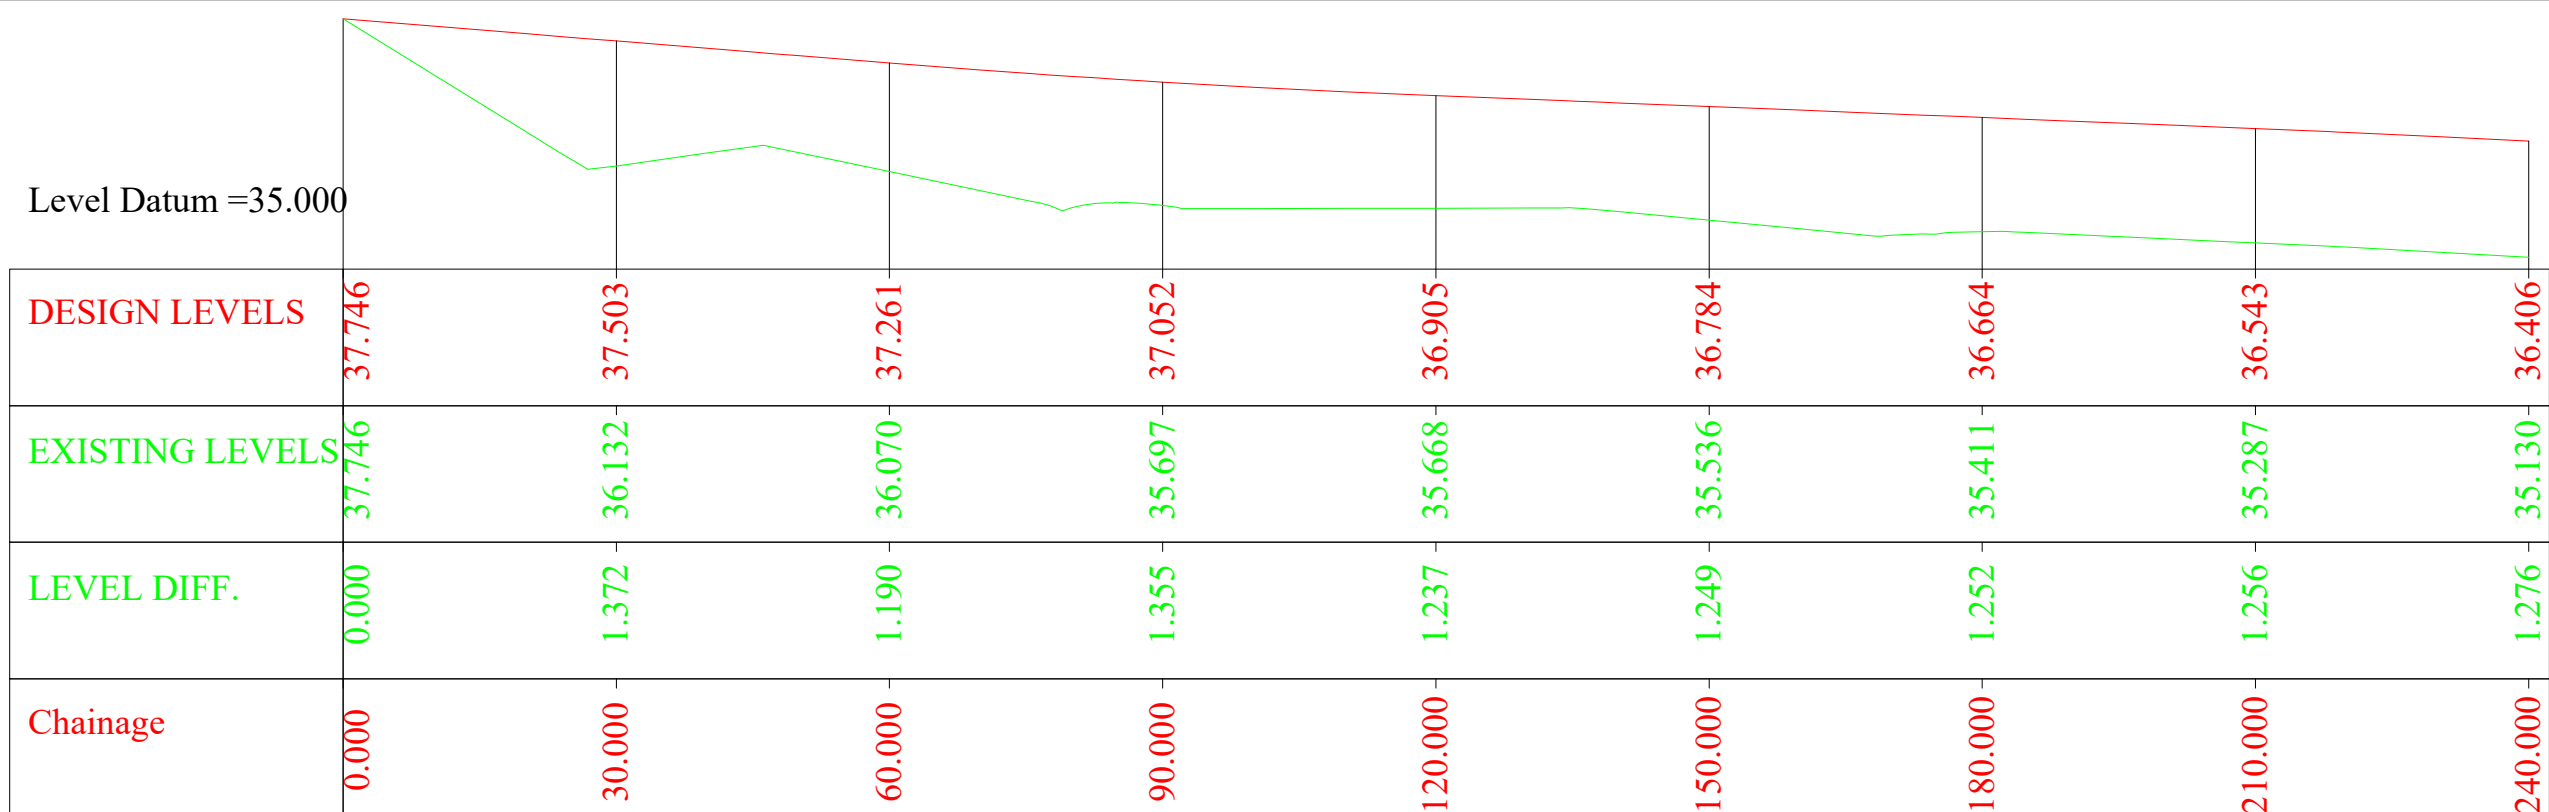

<u>SURVEY, DESIGN & DRAWN BY :</u>  FAR Infrastructures Pvt. Ltd. R.G. Barua Road, Ganeshguri Guwahati-781006	<u>NAME OF WORK :-</u> Detailed Engineering Survey, Layout Preparation, Design and Estimation for Conservation, Restoration and Rejuvenation of Borjong Beel of Goalpara District.	NOT TO SCALE	<u>Drawing :</u> LONG SECTION DRAWING NO. : 1	State Project Director, ARIAS Society ARIAS Society, Agriculture Complex, Khanapara, G.S. Road, Guwahati-781022.
--	--	---------------------	--	---

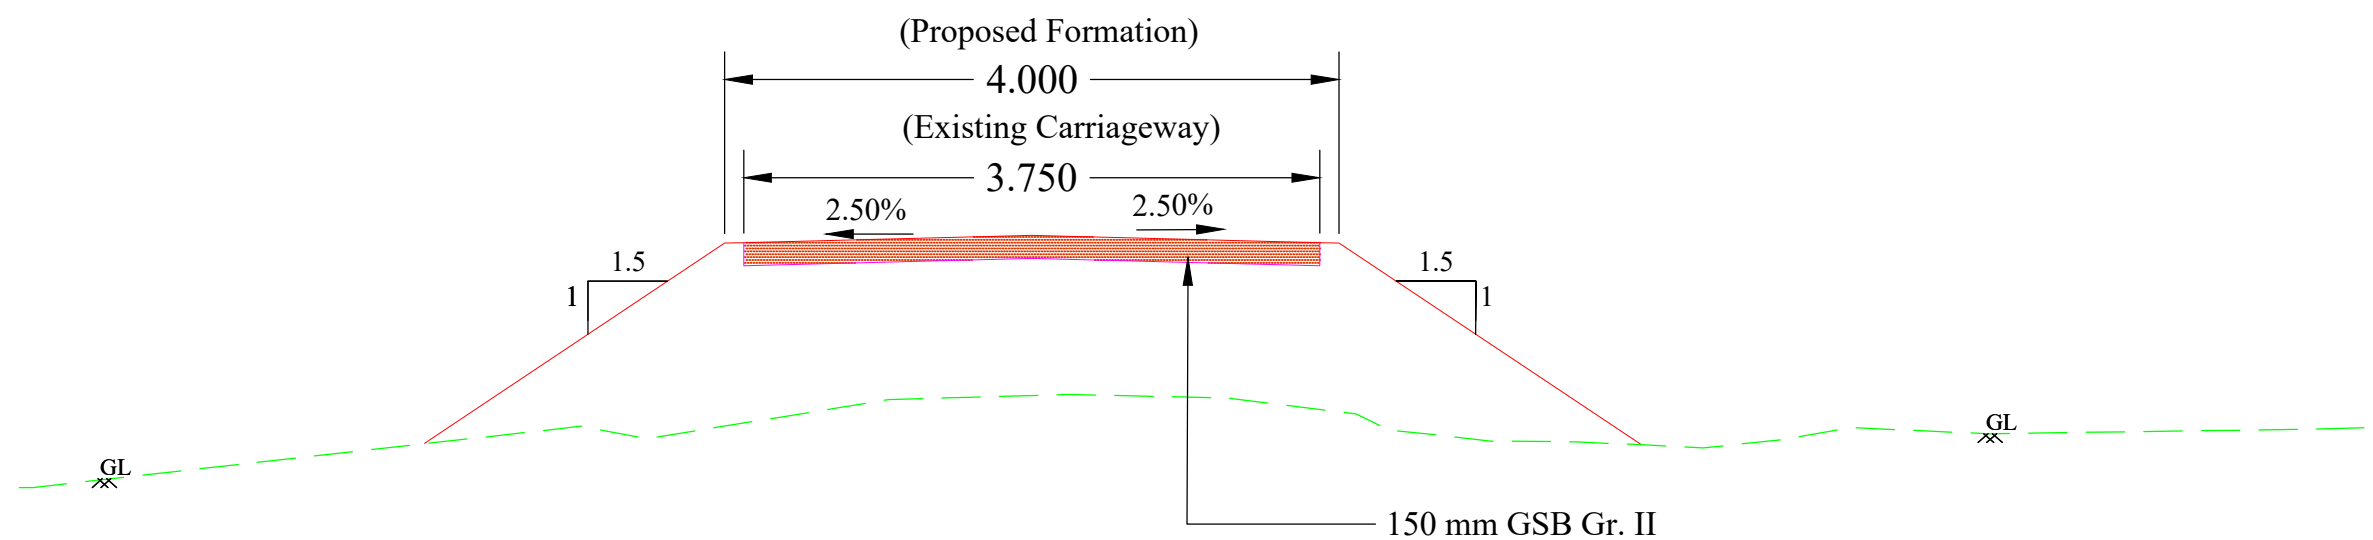

SURVEY, DESIGN & DRAWN BY :



FAR Infrastructures Pvt. Ltd.
R.G. Barua Road, Ganeshguri
Guwahati-781006

NAME OF WORK :-


Detailed Engineering Survey, Layout Preparation, Design and Estimation For Conservation
Restoration and Rejuvenation of Borjong Beel of Goalpara District.

Drawing :


TCS

DRAWING NO. :1

State Project Director, ARIAS Society
ARIAS Society, Agriculture Complex,
Khanapara, G.S. Road, Guwahati-781022.

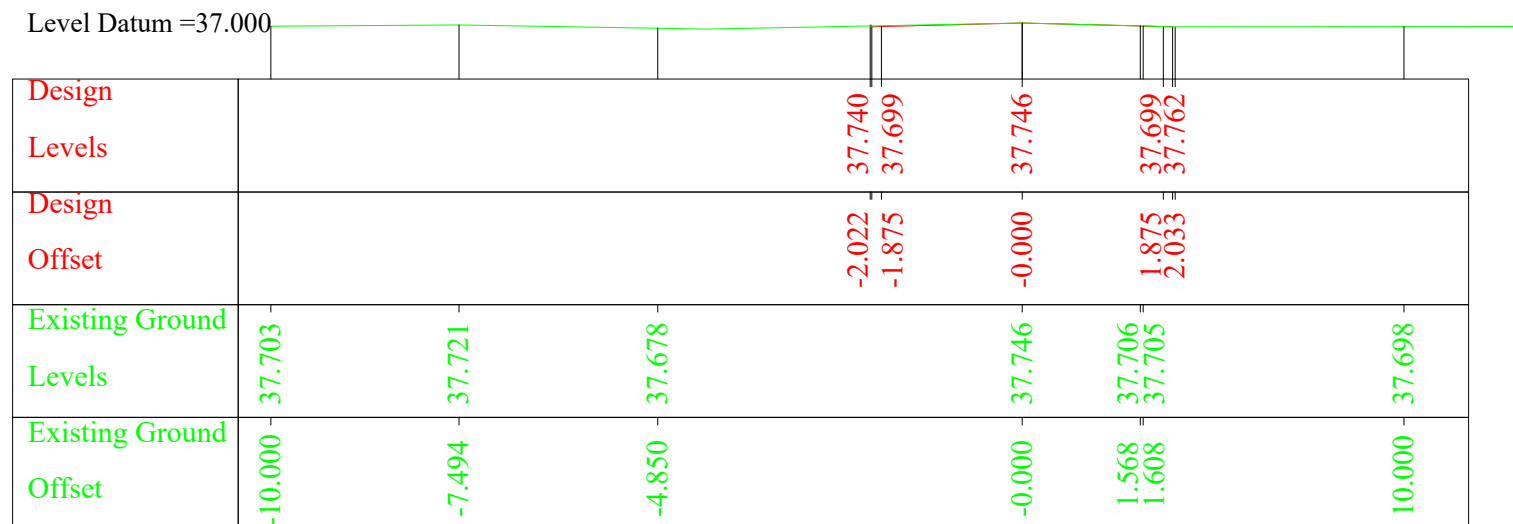


Chainage =0.000

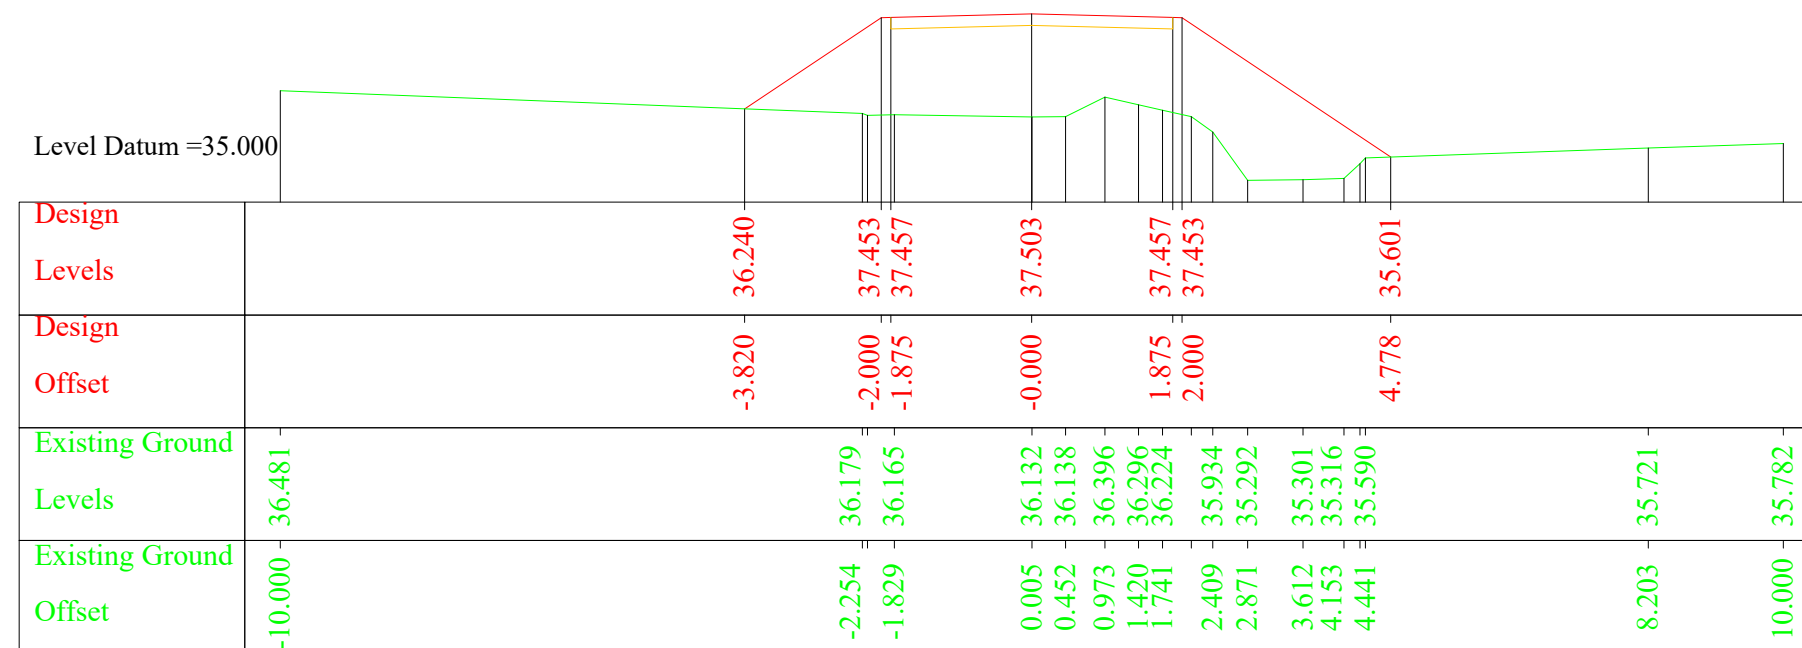


Chainage =30.000

<u>SURVEY, DESIGN & DRAWN BY :</u>  FAR Infrastructures Pvt. Ltd. R.G. Barua Road, Ganeshguri Guwahati-781006	<u>NAME OF WORK :-</u> Detailed Engineering Survey, Layout Preparation, Design and Estimation for Conservation, Restoration and Rejuvenation of Borjong Beel of Goalpara District.	NOT TO SCALE	<u>Drawing :</u> CROSS SECTION DRAWING NO. : 1	State Project Director, ARIAS Society ARIAS Society, Agriculture Complex, Khanapara, G.S. Road, Guwahati-781022.
---	--	---------------------	---	---

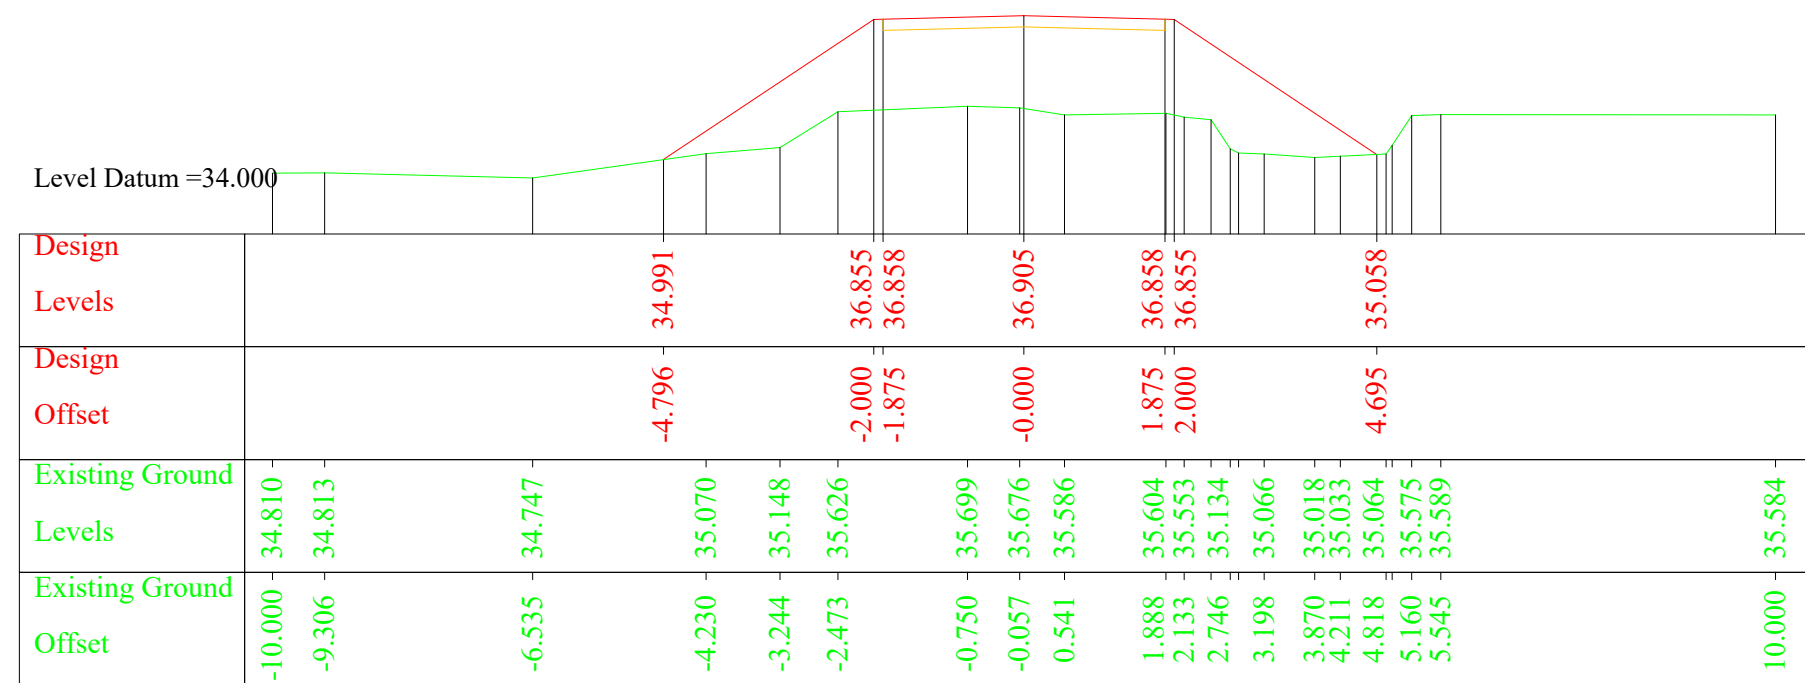


Chainage =120.000

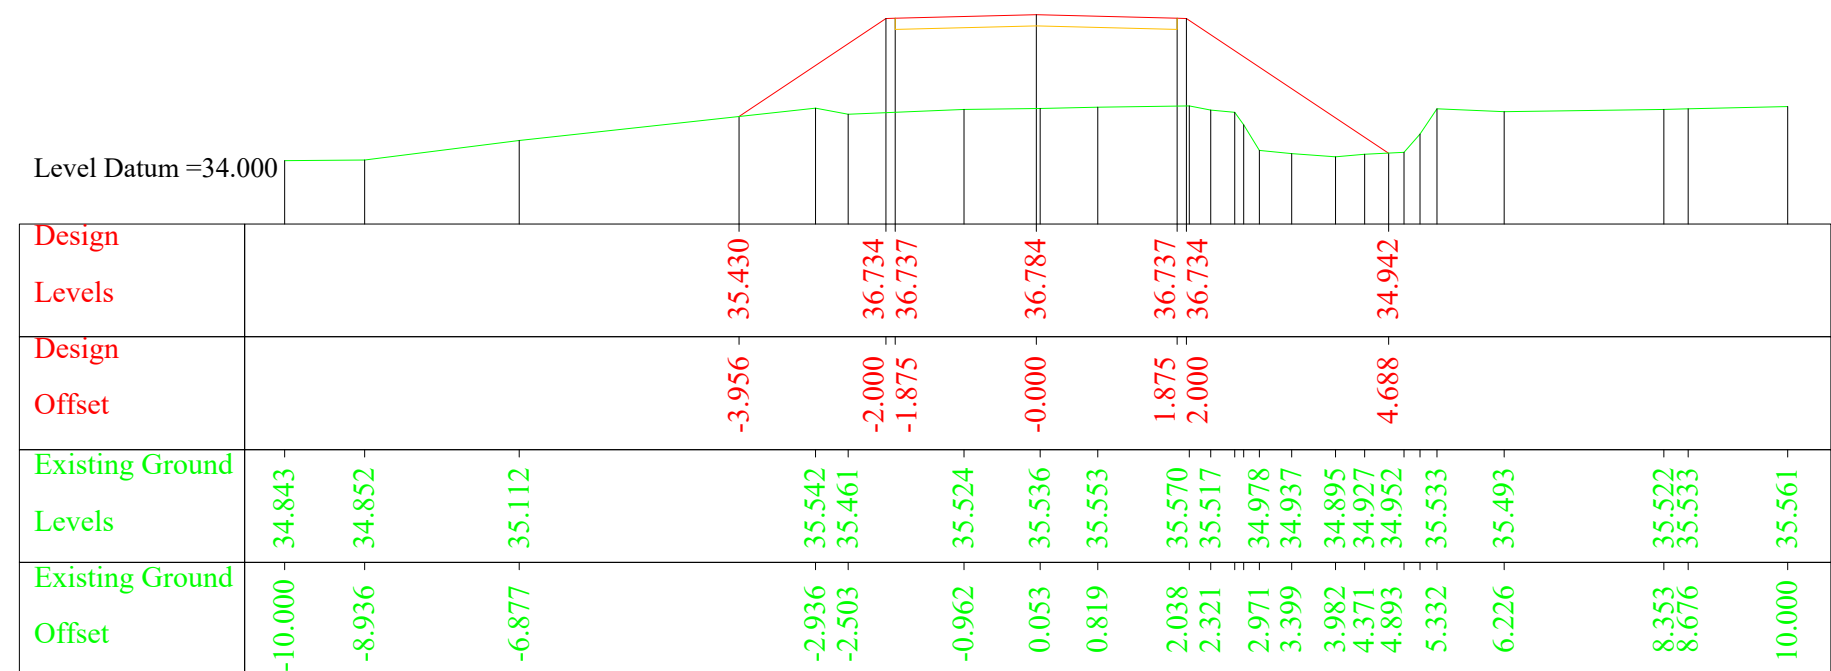


Chainage =150.000

<u>SURVEY, DESIGN & DRAWN BY :</u>  FAR Infrastructures Pvt. Ltd. R.G. Barua Road, Ganeshguri Guwahati-781006	<u>NAME OF WORK :-</u> Detailed Engineering Survey, Layout Preparation, Design and Estimation for Conservation, Restoration and Rejuvenation of Borjong Beel of Goalpara District.	NOT TO SCALE	<u>Drawing :</u> CROSS SECTION DRAWING NO. : 3	State Project Director, ARIAS Society ARIAS Society, Agriculture Complex, Khanapara, G.S. Road, Guwahati-781022.
--	--	---------------------	---	---

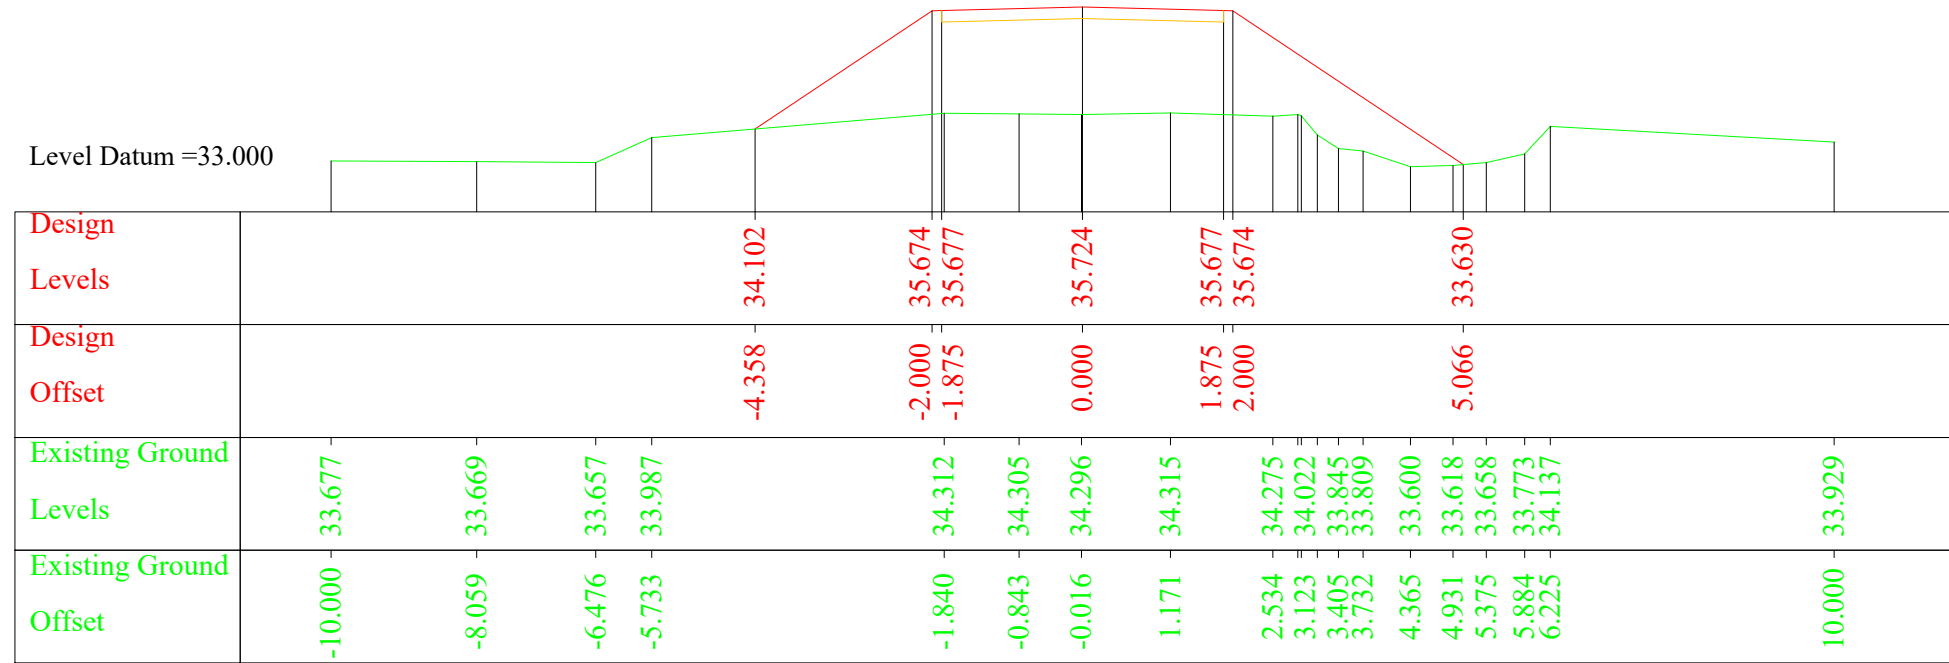

Chainage =360.000

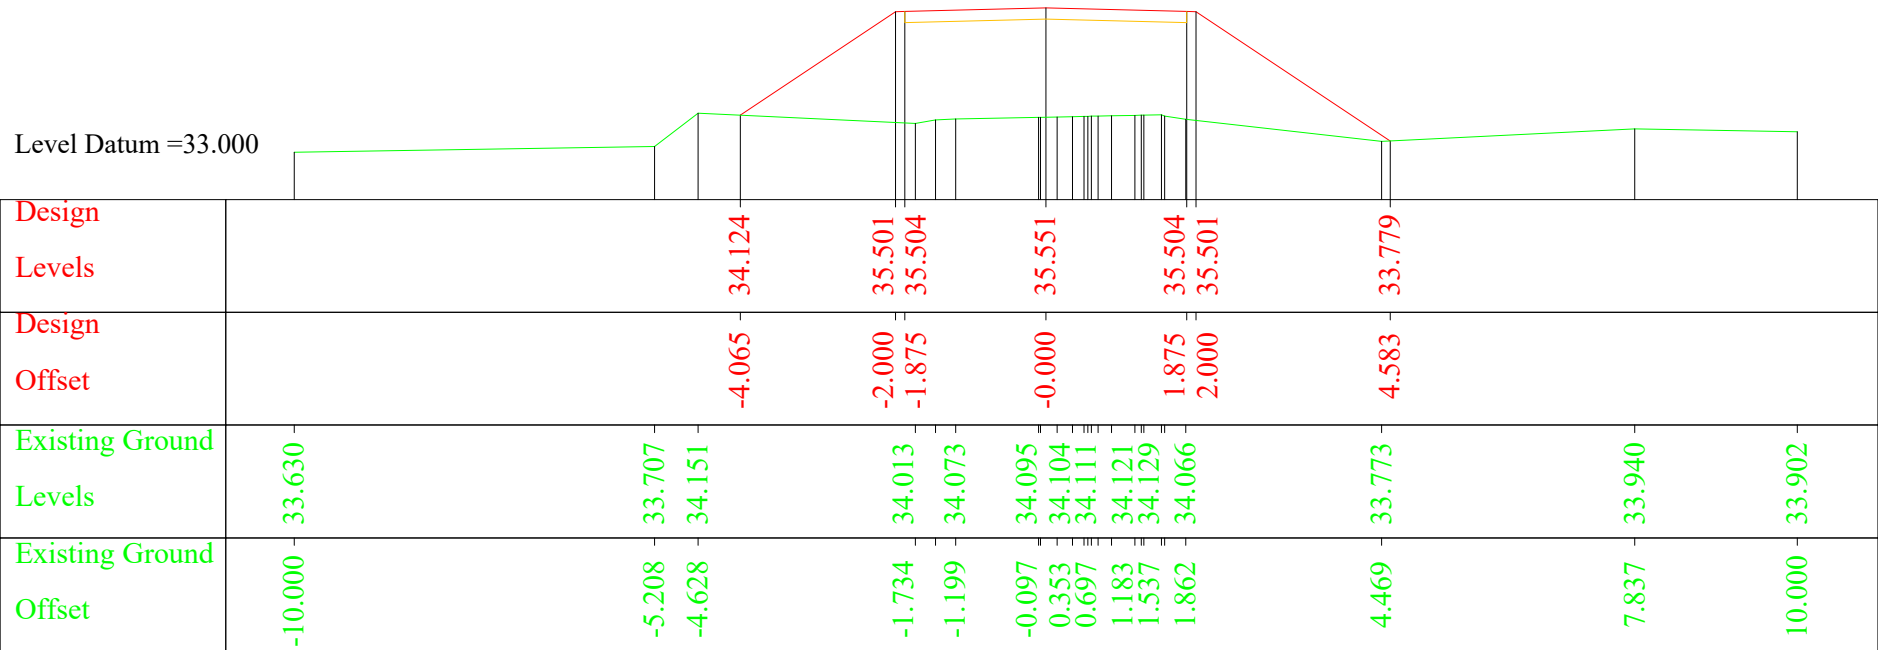

Chainage =390.000

SURVEY, DESIGN & DRAWN BY :



FAR Infrastructures Pvt. Ltd.
R.G. Barua Road, Ganeshguri
Guwahati-781006

NAME OF WORK :-

Detailed Engineering Survey, Layout Preparation, Design and Estimation for Conservation, Restoration and Rejuvenation of Borjong Beel of Goalpara District.


NOT TO SCALE

Drawing :


CROSS SECTION

DRAWING NO. : 7


State Project Director, ARIAS Society
ARIAS Society, Agriculture Complex,
Khanapara, G.S. Road, Guwahati-781022.

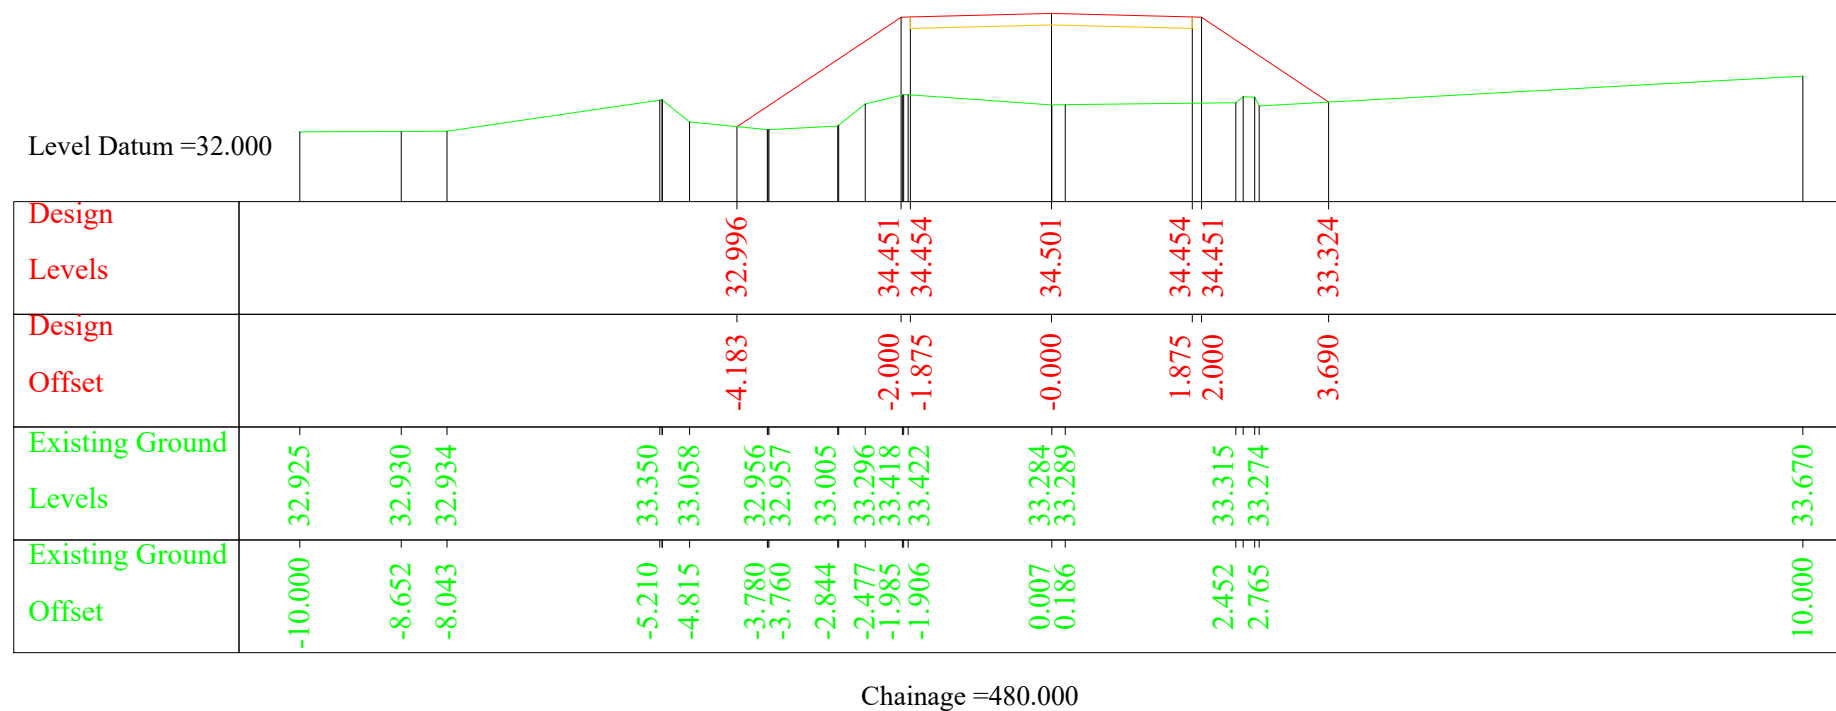

<u>SURVEY, DESIGN & DRAWN BY :</u>  FAR Infrastructures Pvt. Ltd. R.G. Barua Road, Ganeshguri Guwahati-781006	<u>NAME OF WORK :-</u> Detailed Engineering Survey, Layout Preparation, Design and Estimation for Conservation, Restoration and Rejuvenation of Borjong Beel of Goalpara District.	NOT TO SCALE	<u>Drawing :</u> CROSS SECTION	State Project Director, ARIAS Society ARIAS Society, Agriculture Complex, Khanapara, G.S. Road, Guwahati-781022.
			DRAWING NO. : 9	

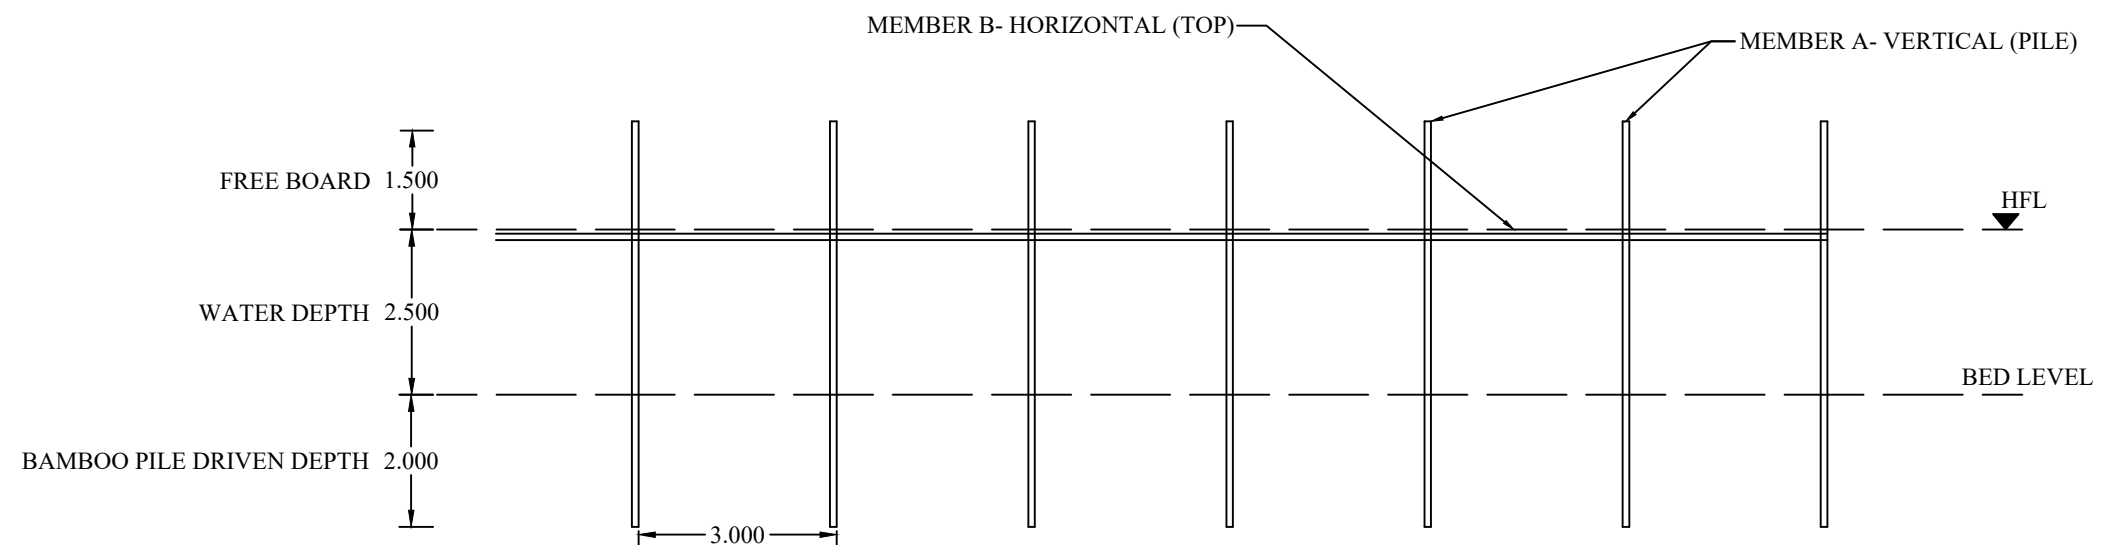

KATA/CATTLE FISHING STRUCTURE AT BEEL/WETLAND FISHERIES. (FRONT- ELEVATION)

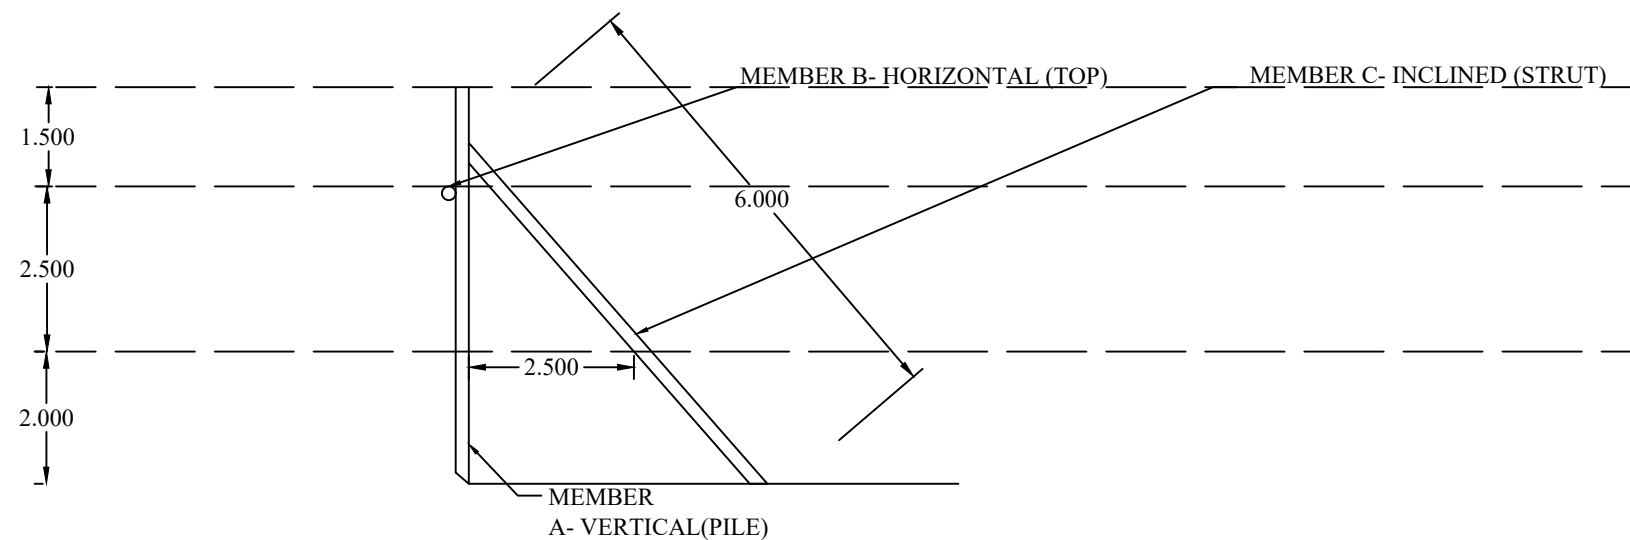

KATA/CATTLE FISHING STRUCTURE AT BEEL/WETLAND FISHERIES. (SIDE - ELEVATION)

SURVEY, DESIGN & DRAWN BY :



FAR Infrastructures Pvt. Ltd.
R.G. Barua Road, Ganeshguri
Guwahati-781006

NAME OF WORK :-

Detailed Engineering Survey, Layout Preparation, Design and Estimation for Conservation, Restoration and Rejuvenation of Borjong Beel of Goalpara District.

NOT TO SCALE

Drawing :


KATAL FISHING

DRAWING NO. : 1


State Project Director, ARIAS Society
ARIAS Society, Agriculture Complex,
Khanapara, G.S. Road, Guwahati-781022.

NOTES:-



1. ALL DIMENSIONS ARE IN mm UNTIL & UNLESS STATED
2. THE PIPES SHALL BE RCC NP.3
THE SPECIFICATIONS OF PIPES SHALL BE AS PER
IS:458 OF 1988
3. MINIMUM CUSHION ABOVE PIPE INCLUDING ROAD
CRUST SHALL BE 1.0M

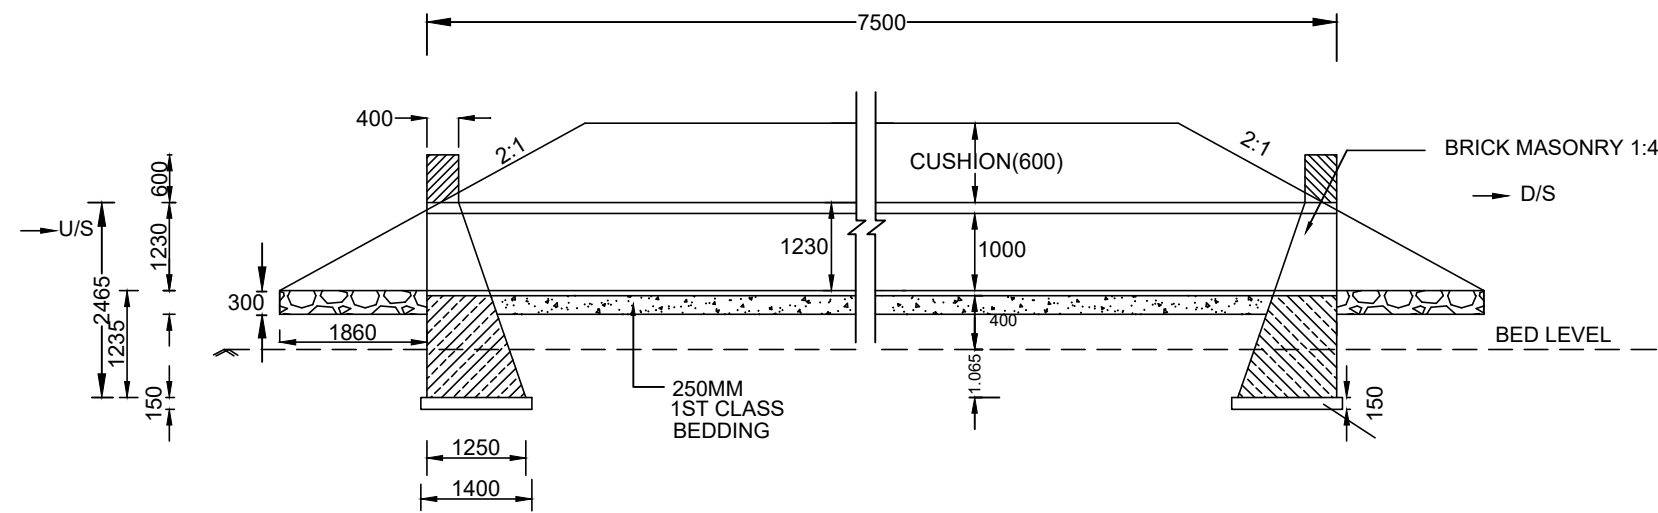


SECTION AT B-B

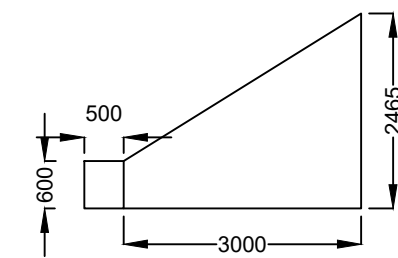


PLAN

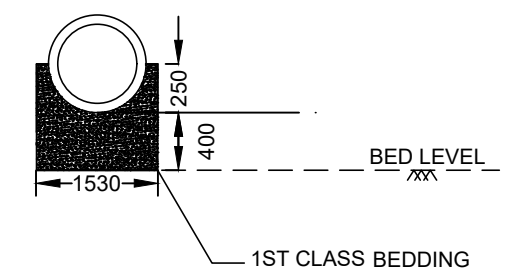 


SECTION AT A-A
(FOR PIPE BED)

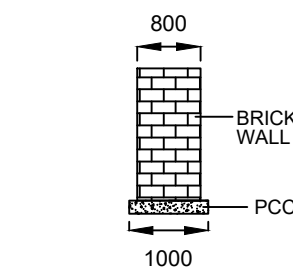

SECTION AT A-A

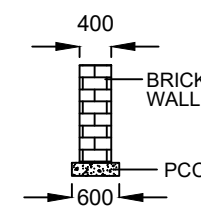

SECTION AT B-B

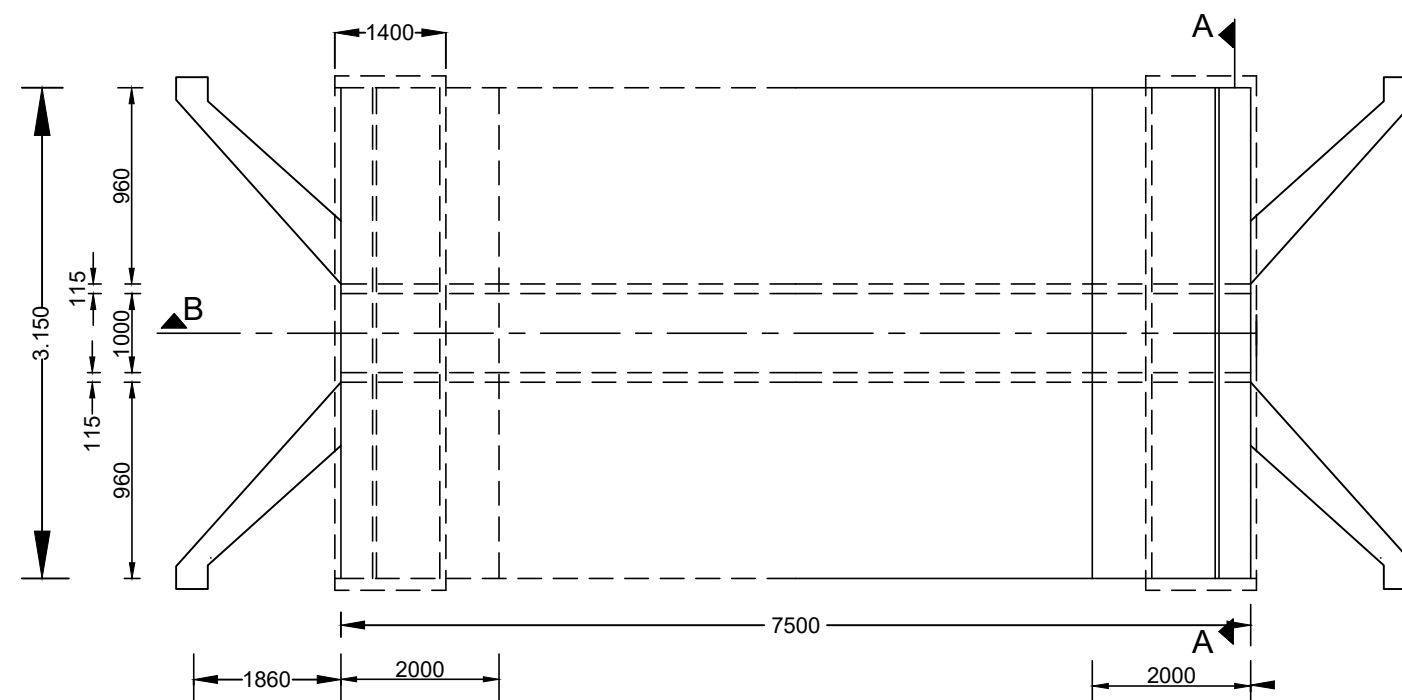

PLAN

SURVEY, DESIGN & DRAWN BY :



FAR Infrastructures Pvt. Ltd.
R.G. Barua Road, Ganeshguri
Guwahati-781006

NAME OF WORK :-

Detailed Engineering Survey, Layout Preparation, Design and Estimation for Conservation, Restoration and Rejuvenation of Borjong Beel of Goalpara District.



NOT TO SCALE

Drawing :


HP CULVERT
APPROACH ROAD

DRAWING NO. : 1

State Project Director, ARIAS Society
ARIAS Society, Agriculture Complex,
Khanapara, G.S. Road, Guwahati-781022.

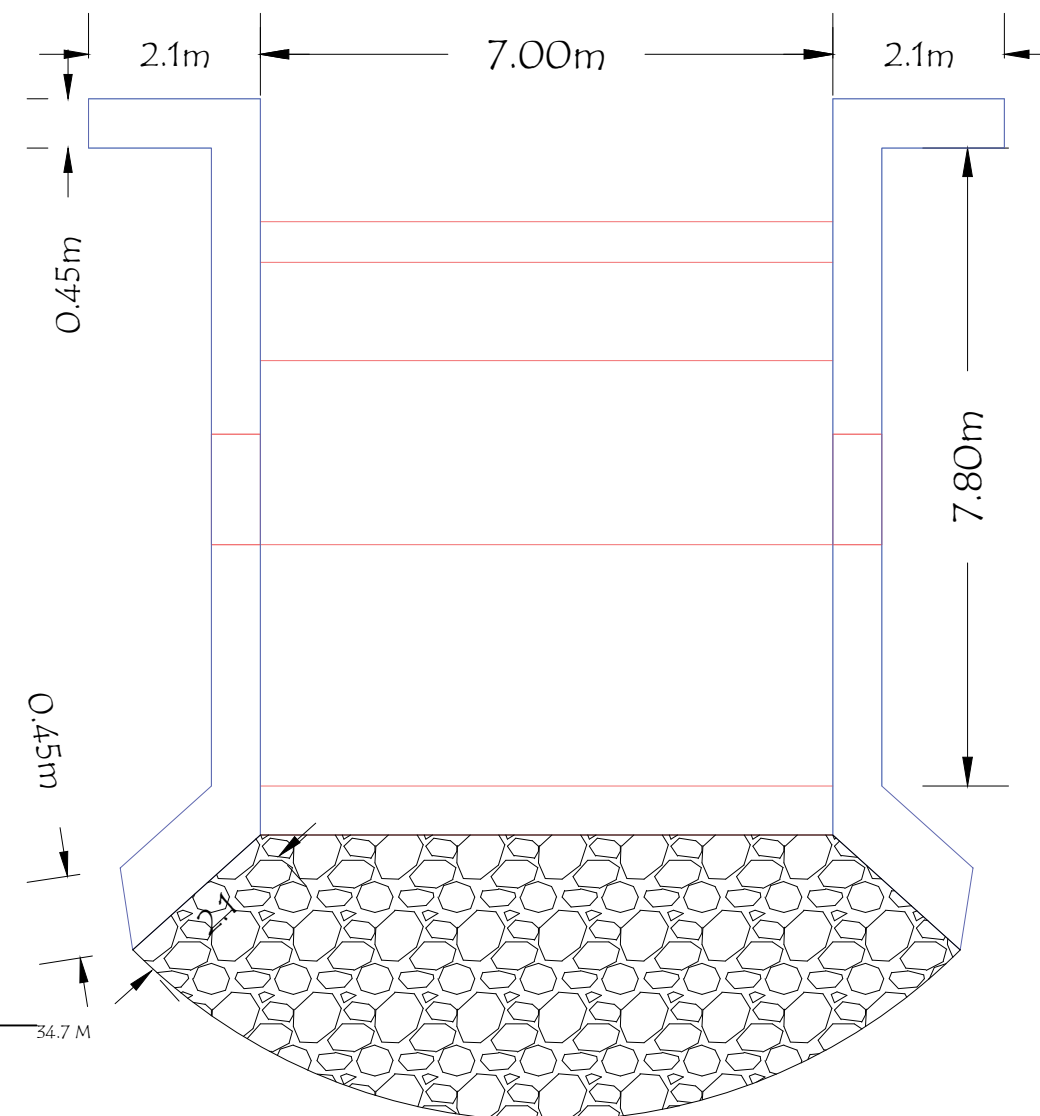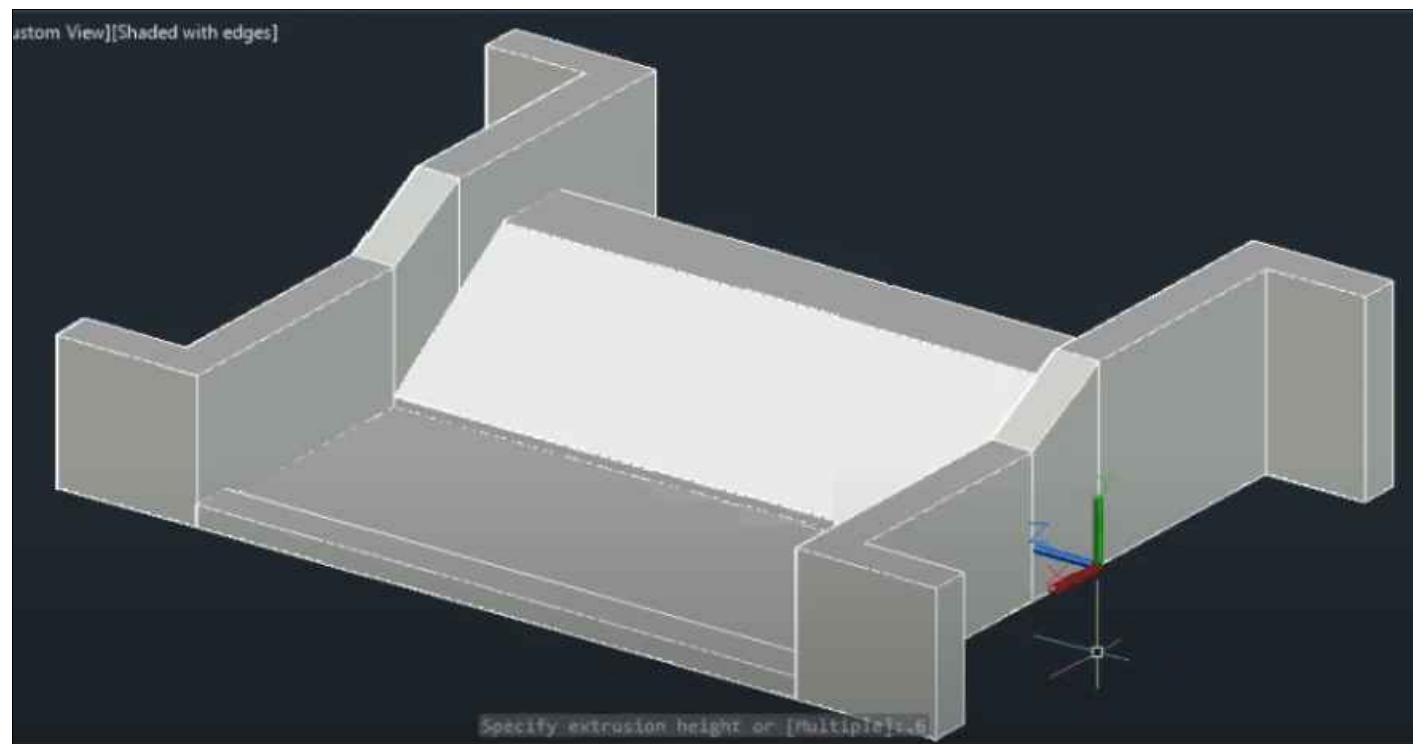

CHECK DAM

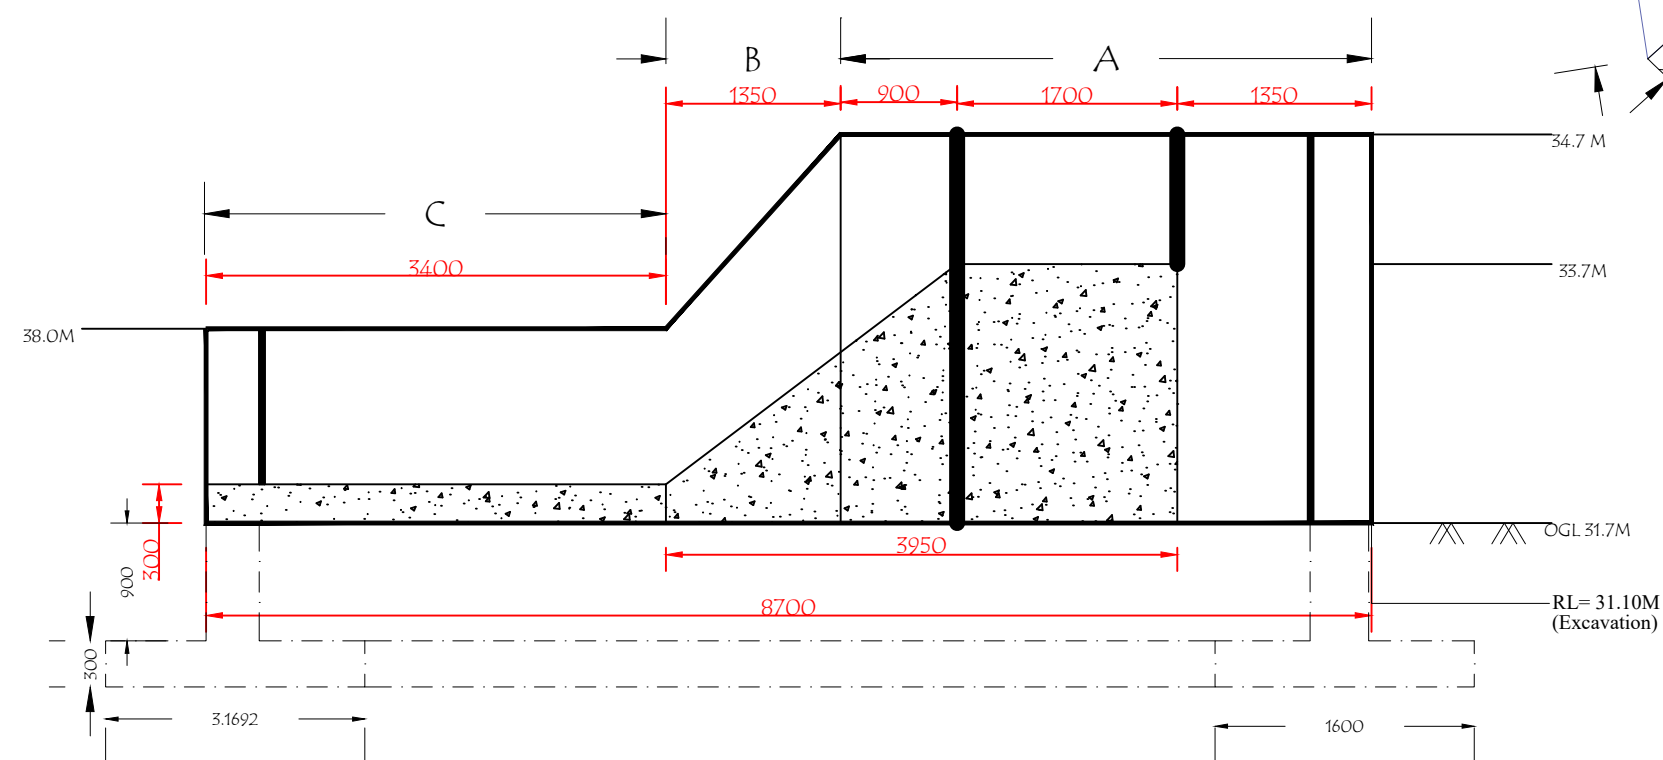

SURVEY, DESIGN & DRAWN BY :



FAR Infrastructures Pvt. Ltd.
R.G. Barua Road, Ganeshguri
Guwahati-781006

NAME OF WORK :-

Detailed Engineering Report for Conservation, Restoration and Rejuvenation
of Borjong Beel of Goalpara District.


NOT TO SCALE

Drawing :


CHECK DAM

DRAWING NO. : 1

State Project Director, ARIAS Society
ARIAS Society, Agriculture Complex,
Khanapara, G.S. Road, Guwahati-781022.

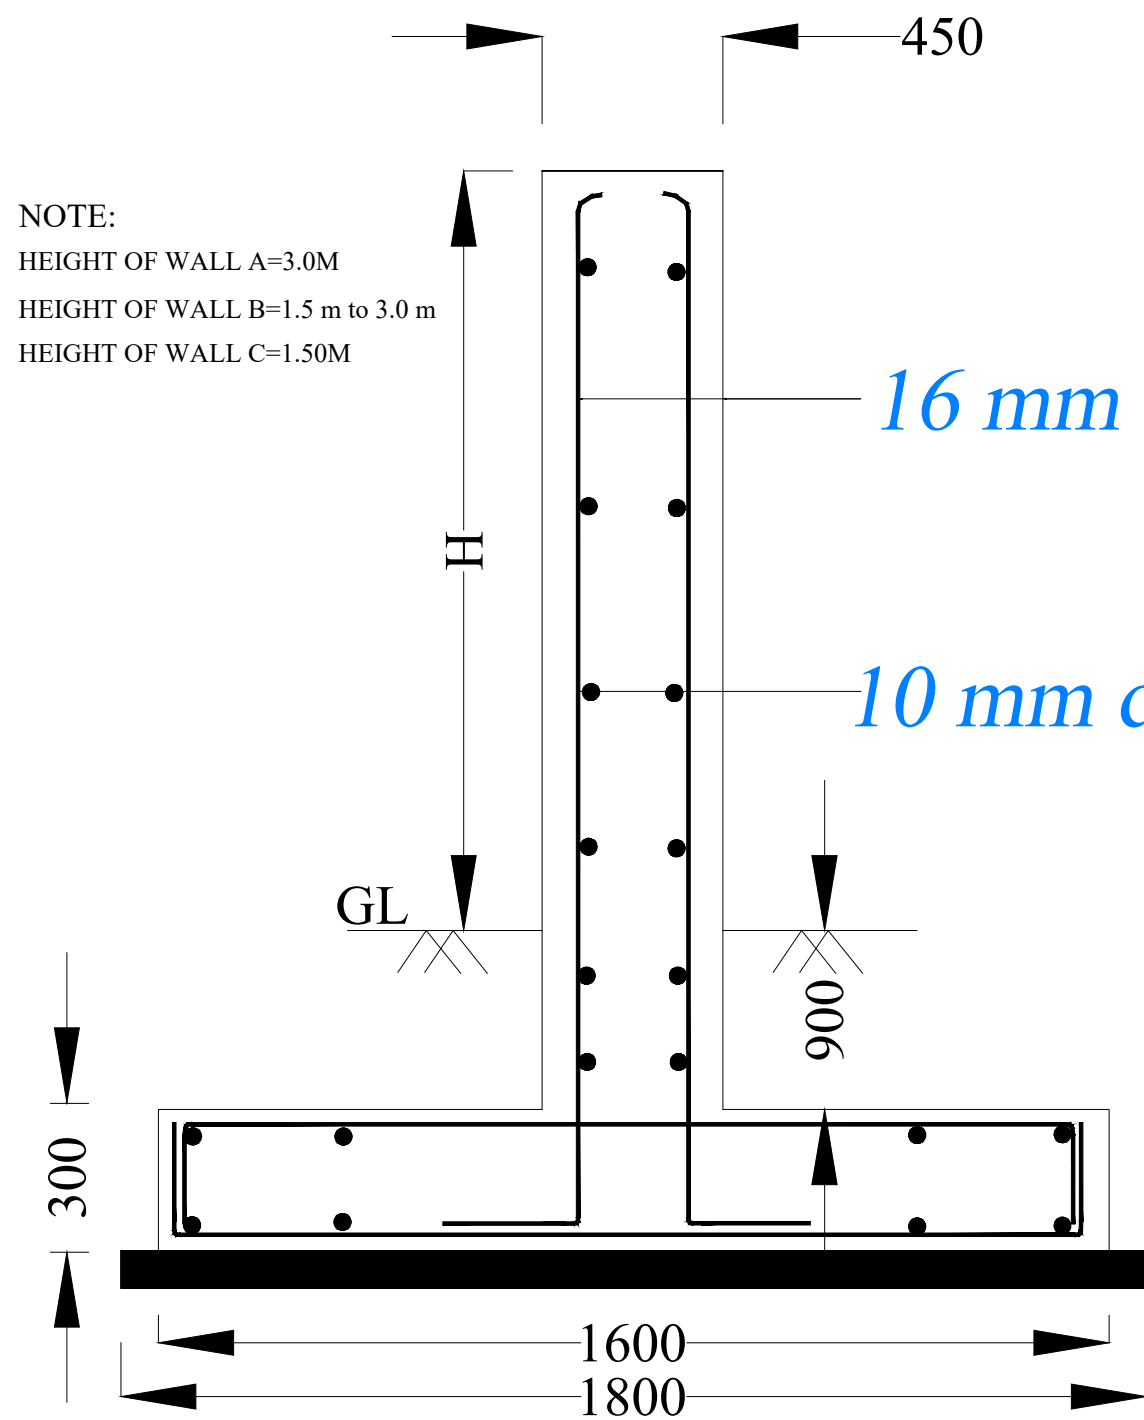

REINFORCEMENT DETAILS
OF WALL

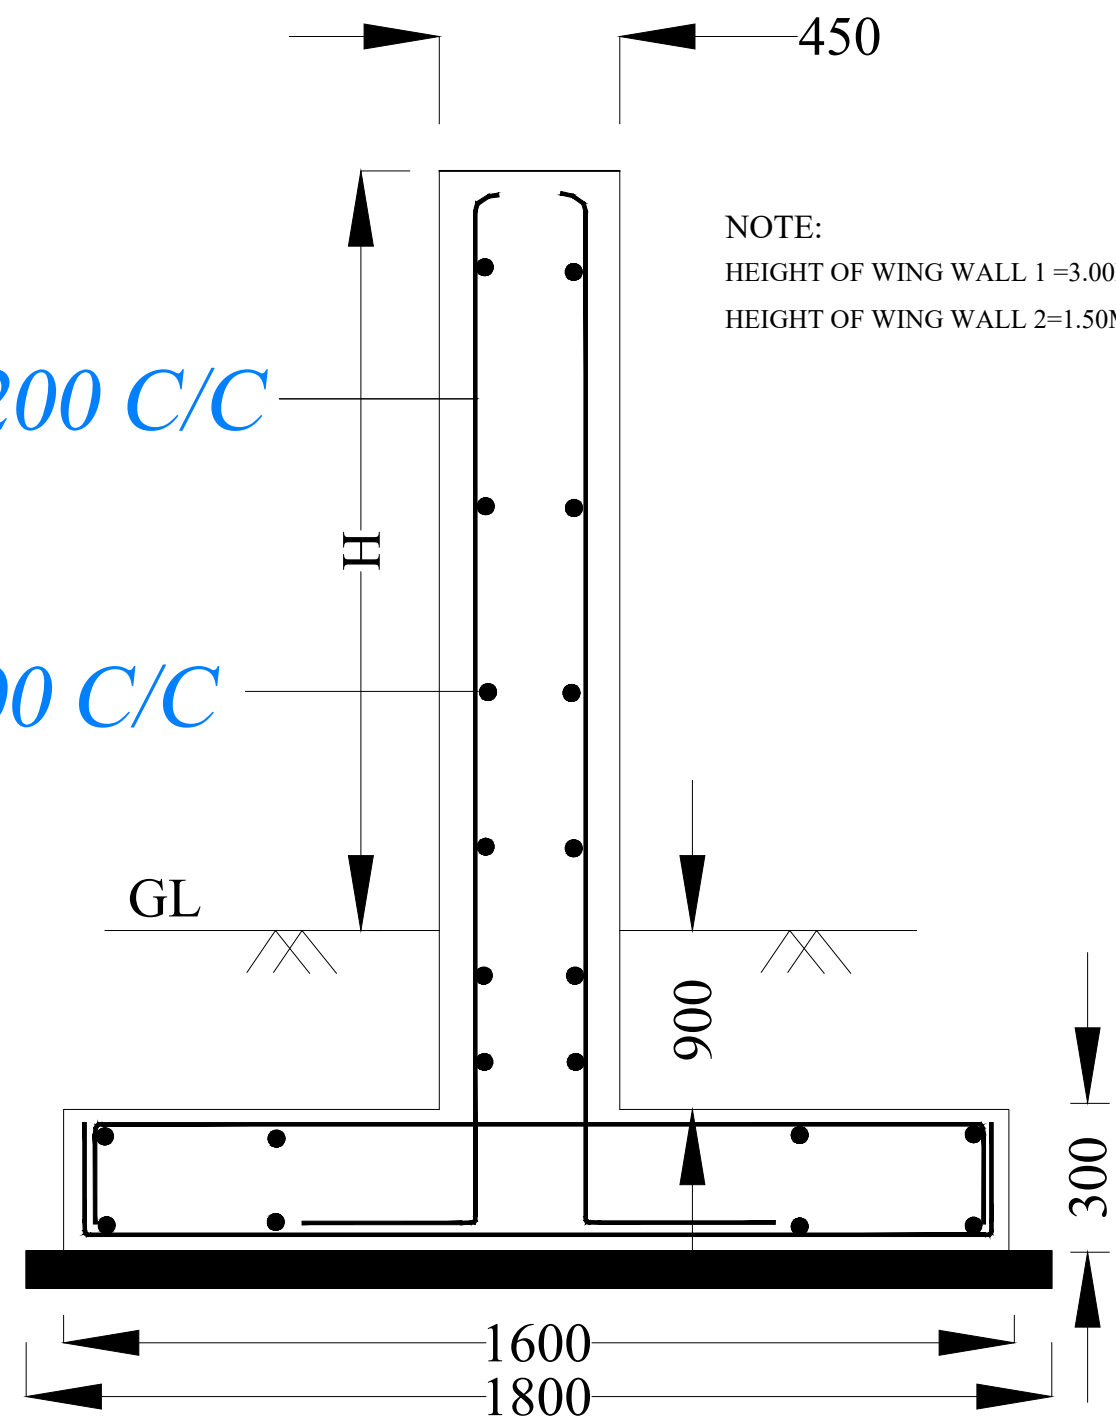

REINFORCEMENT DETAILS
OF WING WALL

SURVEY, DESIGN & DRAWN BY :



FAR Infrastructures Pvt. Ltd.
R.G. Barua Road, Ganeshguri
Guwahati-781006

NAME OF WORK :-

Detailed Engineering Report for Conservation, Restoration and Rejuvenation
of Borjong Beel of Goalpara District.



NOT TO SCALE

Drawing :

CHECK DAM
REINFORCEMENT DETAIL



DRAWING NO. : 1

State Project Director, ARIAS Society
ARIAS Society, Agriculture Complex,
Khanapara, G.S. Road, Guwahati-781022.

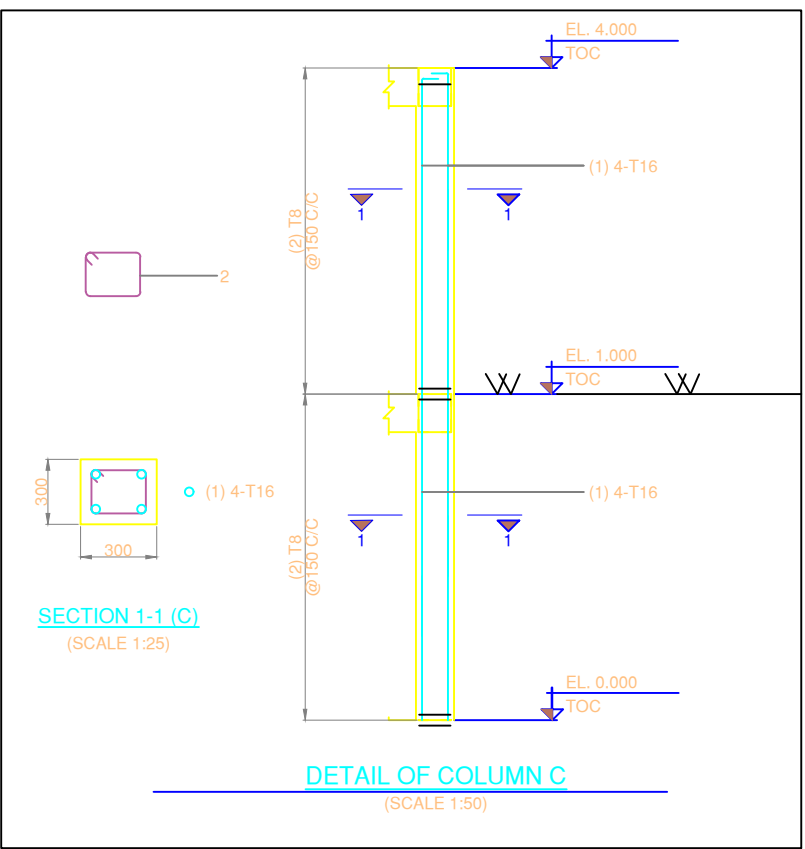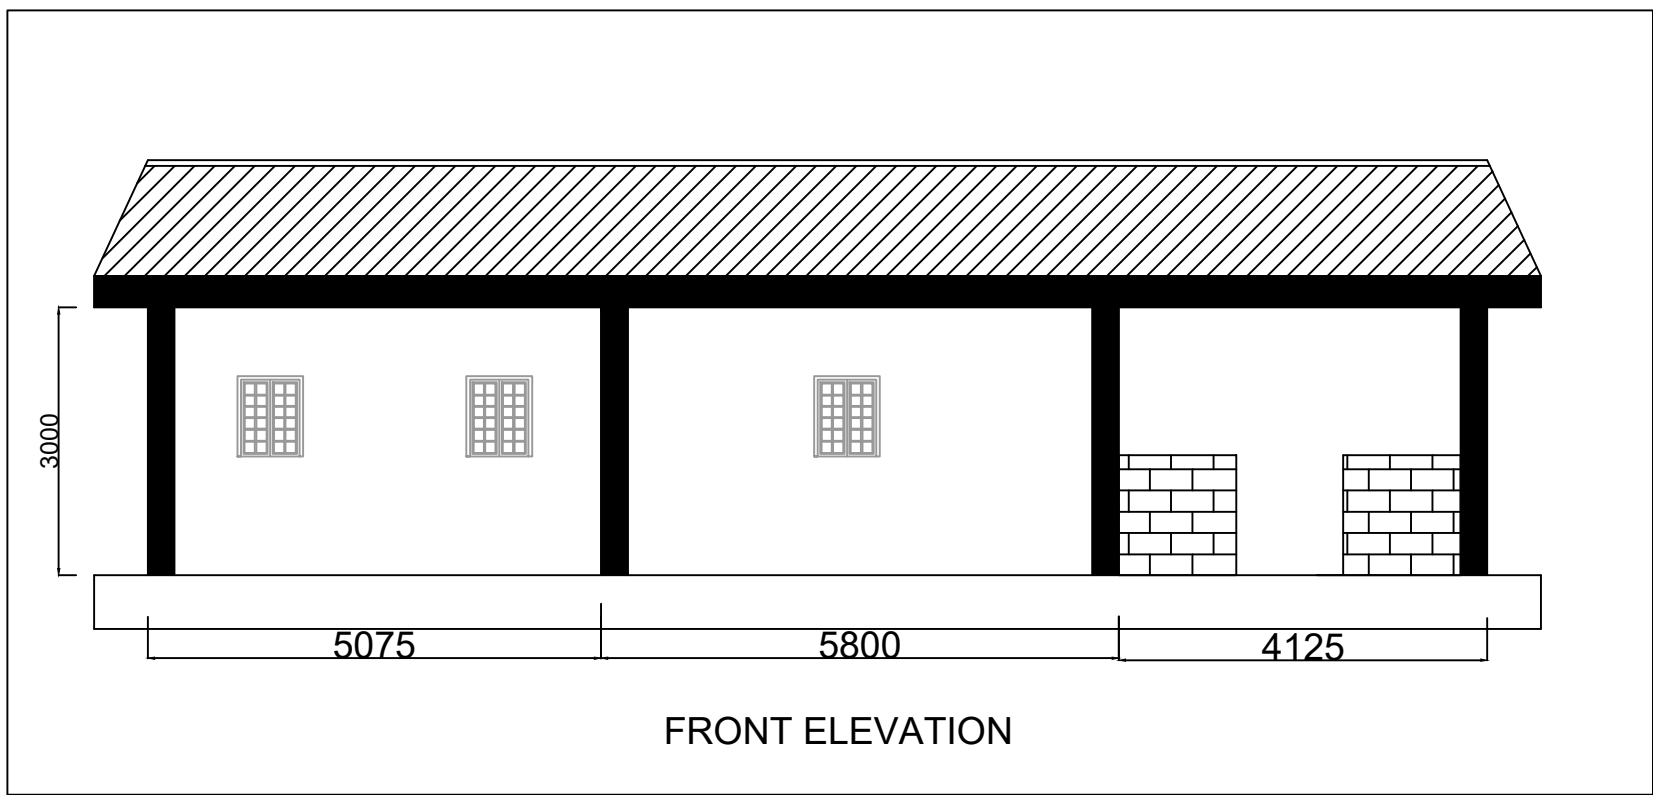

NOTE:

- 1.COLUMN SIZE =300MM X 300MM
- 2.PLINTH BEAM SIZE =250MM X 350MM
- 3.BEAM SIZE ABOVE GL=250MMX350MM
- 4.SIZE OF LINTEL =125MM X 200MM
- 5.SIZE OF WINDOW =1.50M X 1.20M
- 6.SIZE OF TOILET WINDOW =0.6 M X 0.90 M
- 7.SIZE OF DOOR =1.0 M X 2.10 M
- 8.SIZE OF TOILET DOOR =0.75 M X 2.10 M

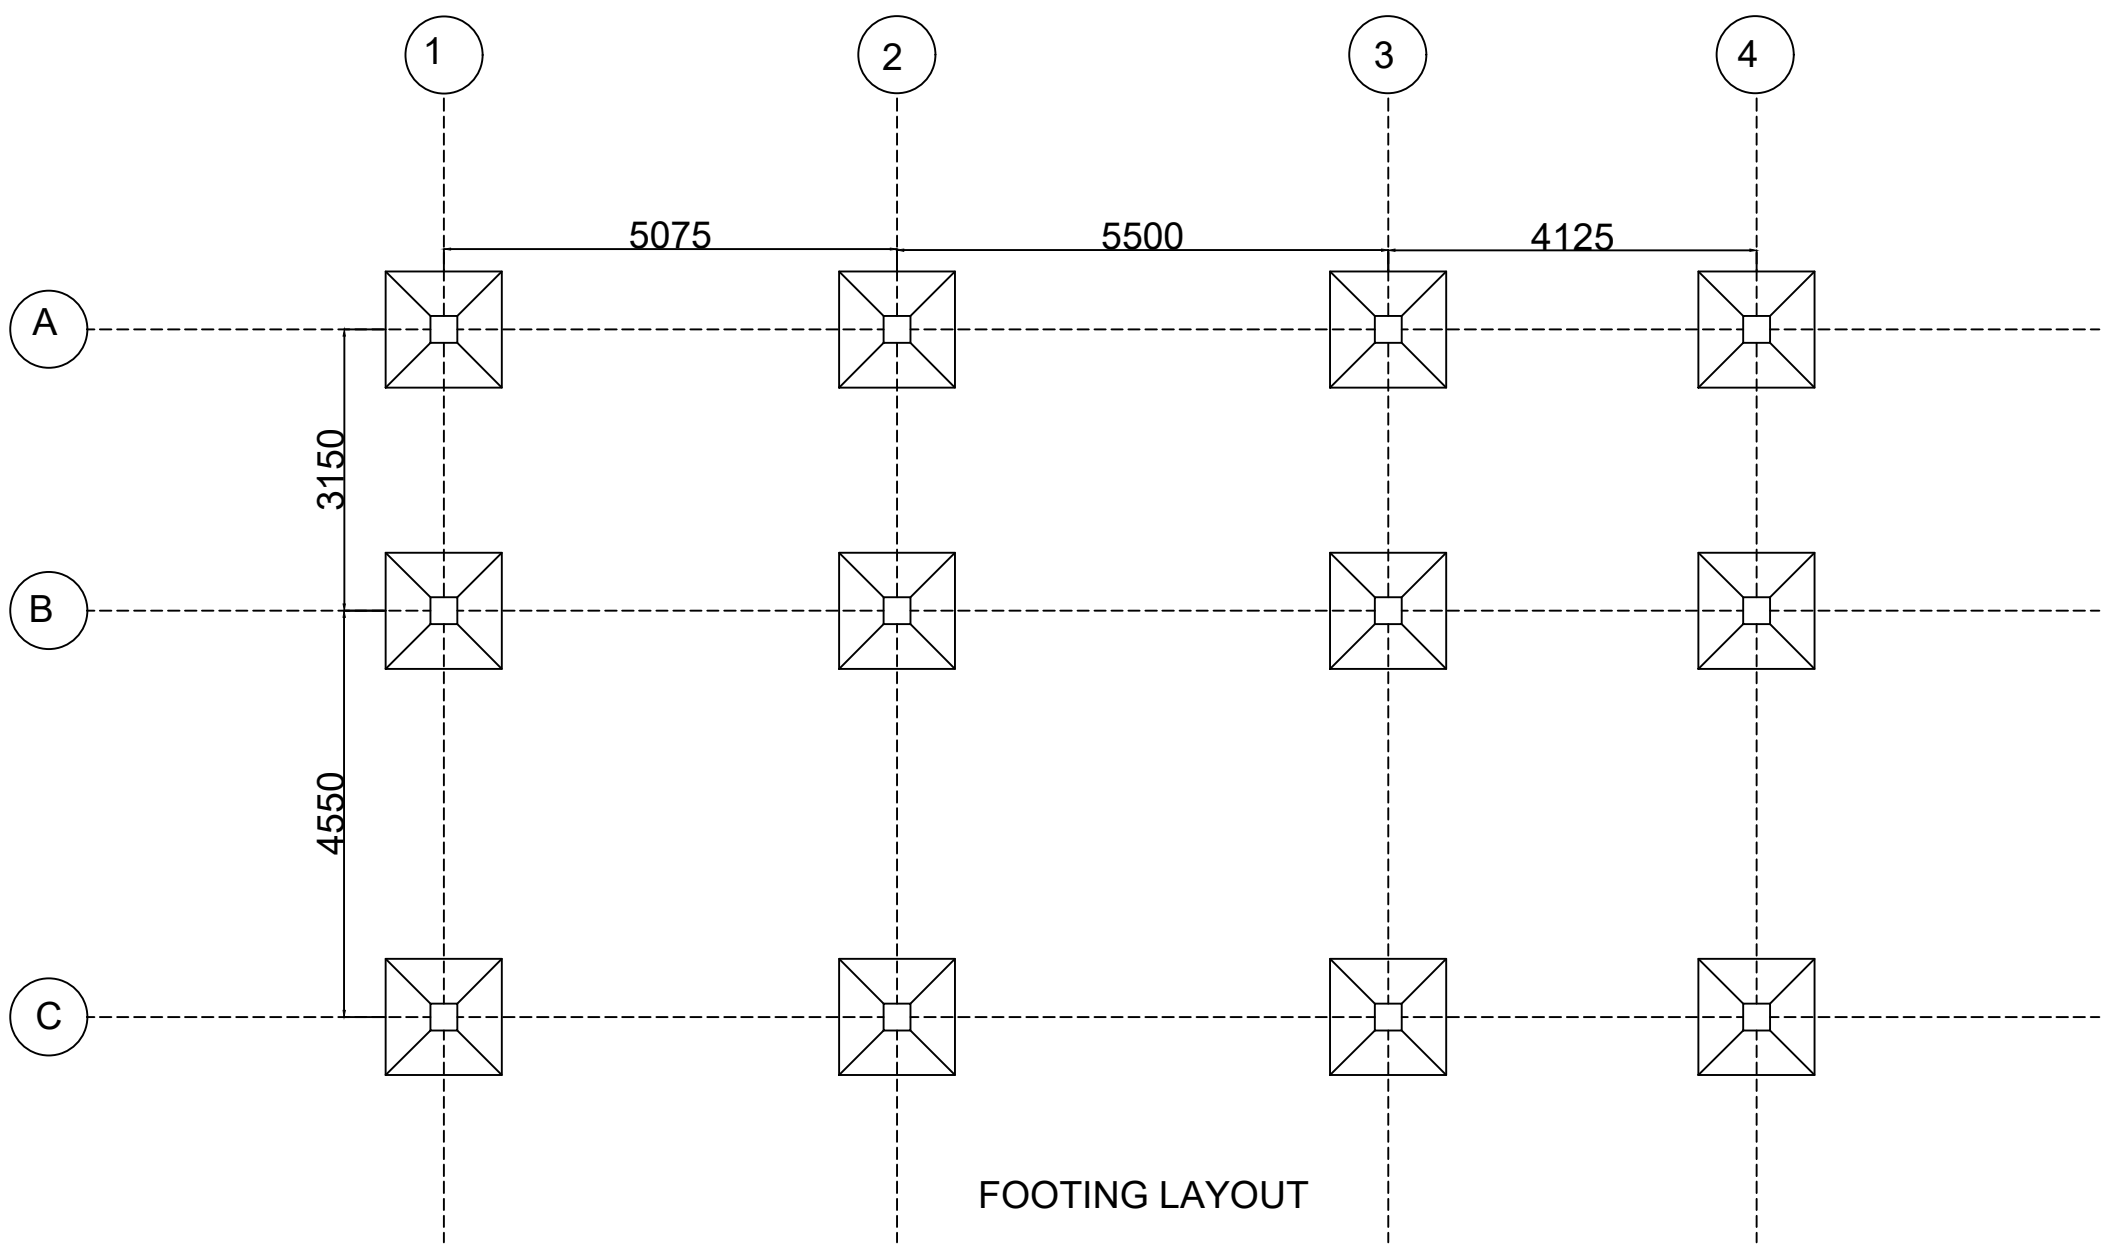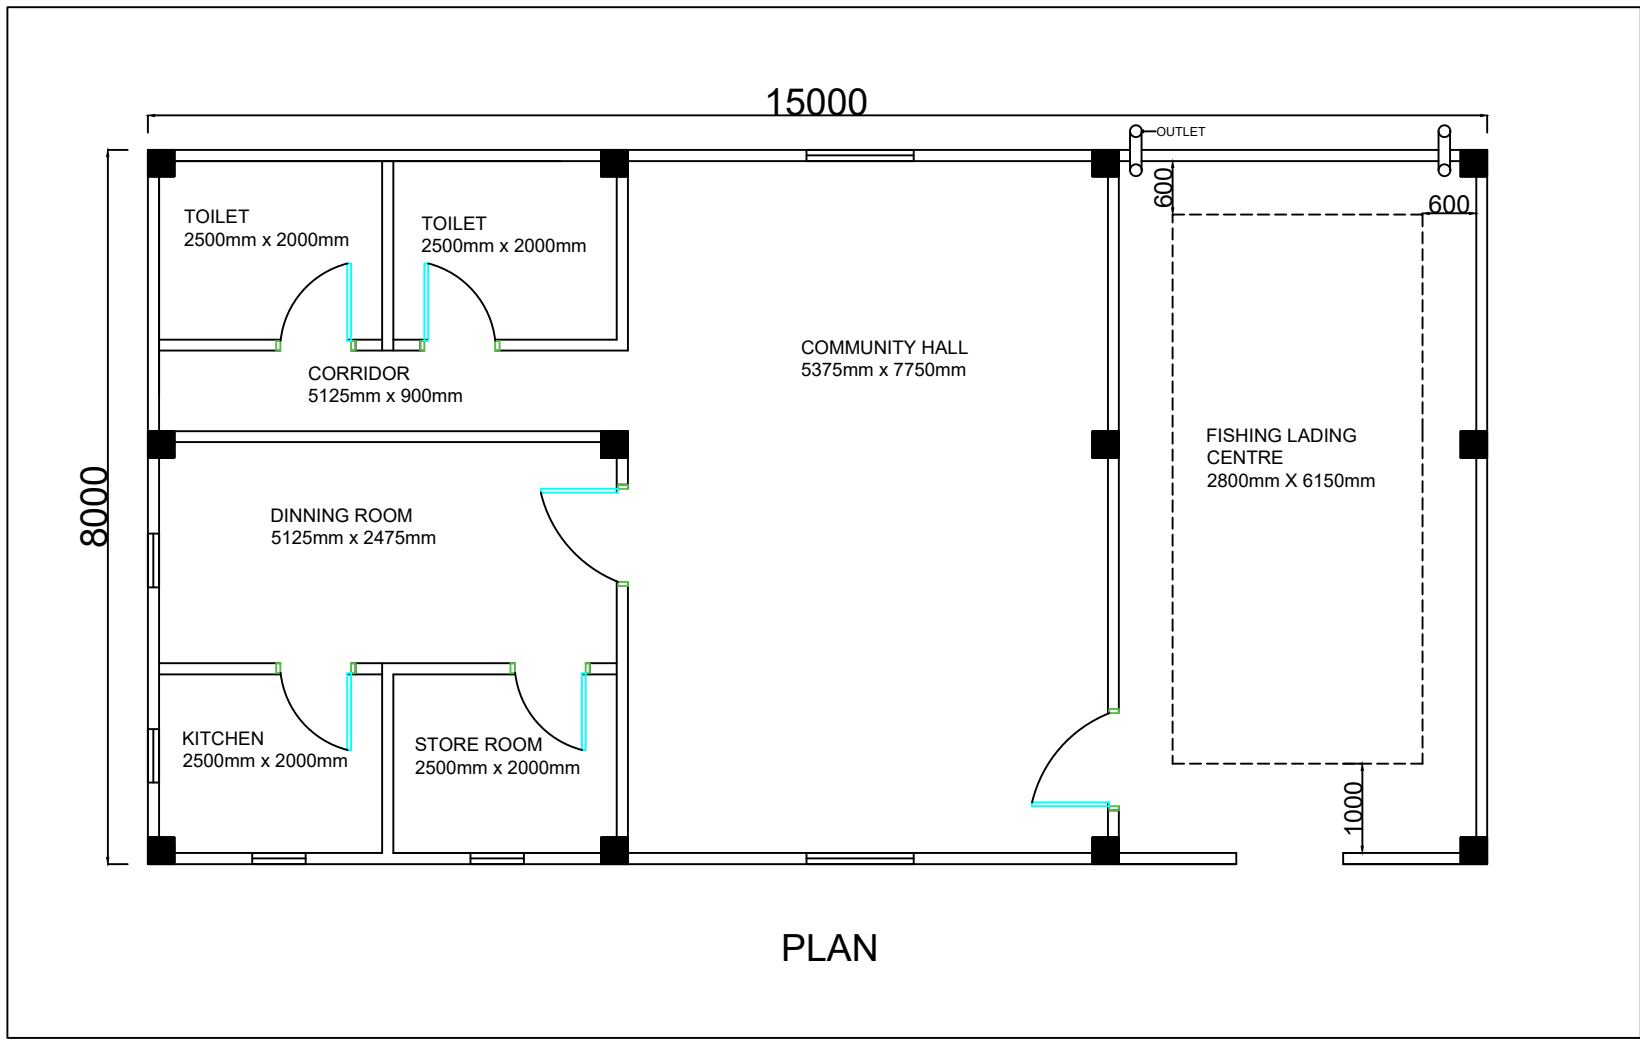

SURVEY, DESIGN & DRAWN BY :

NAME OF WORK :-

Detailed Engineering Survey, Layout Preparation, Design and Estimation for Conservation, Restoration and Rejuvenation of Borjong Beel of Goalpara District.


NOT TO SCALE

SCALE :


COMMUNITY HALL

DRAWING NO. : 1


State Project Director, ARIAS Society
ARIAS Society, Agriculture Complex,
Khanapara, G.S. Road, Guwahati-781022.

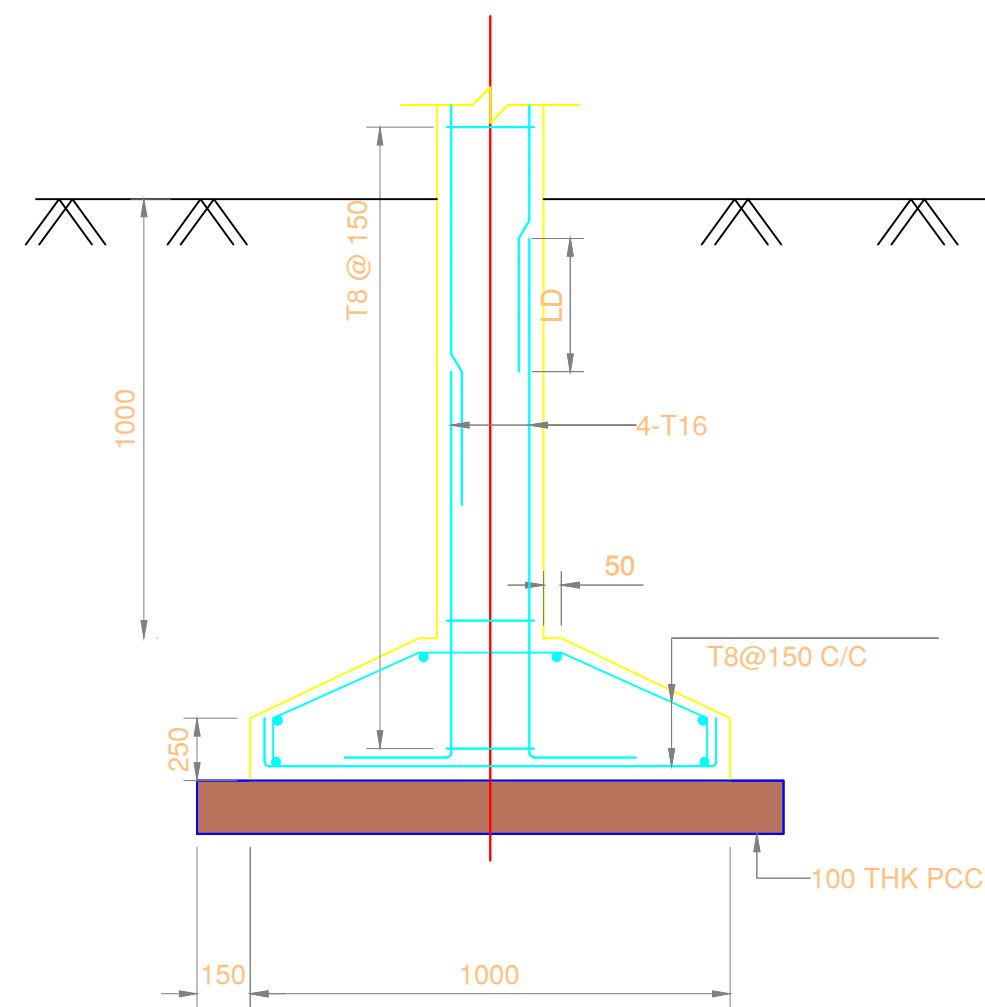

SECTION 1-1
DETAIL OF FOOTING

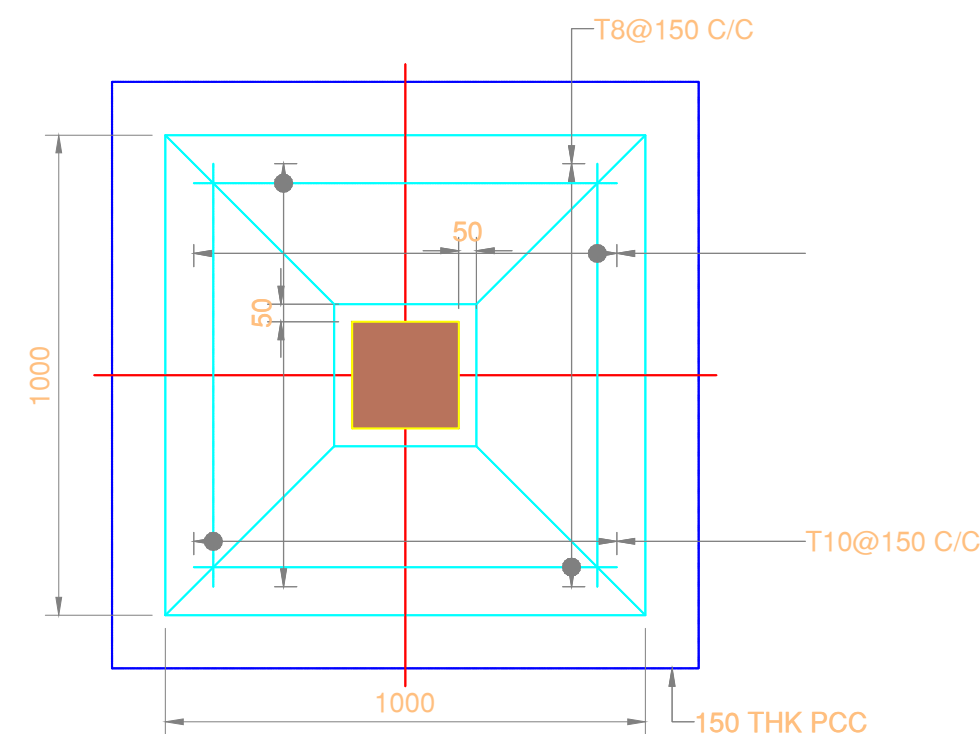


FOOTING - PLAN

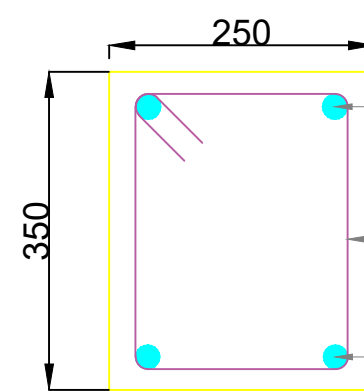


2-T16
T8 @ 150
2-T16

Beam above GL

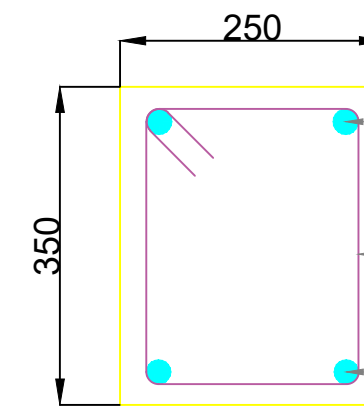

2-T16
T8 @ 150
2-T16


Plinth Beam Section

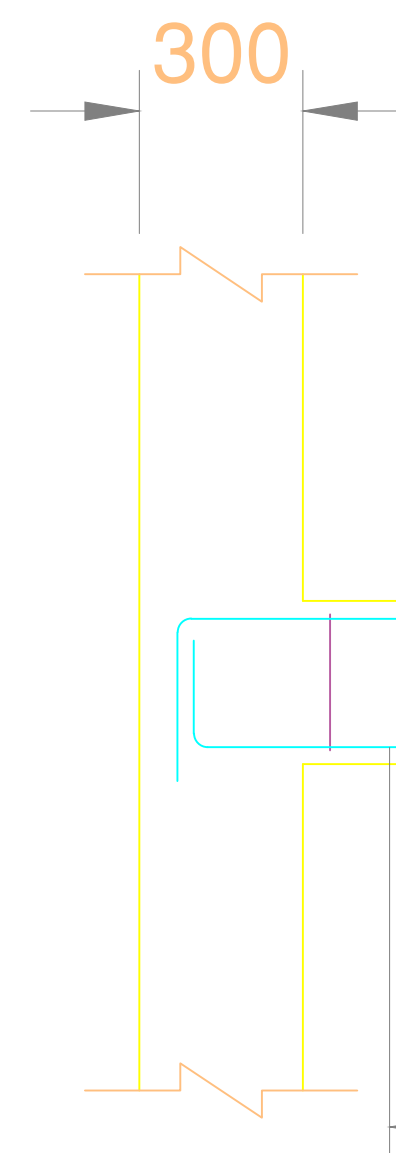

2-T16

2-T16


T8 @150 C/C

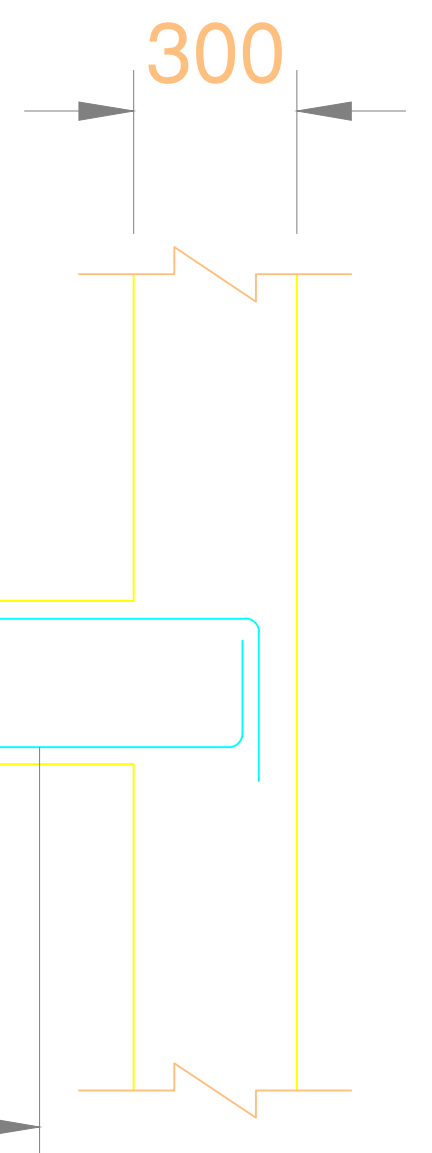

BEAM:250x350

(SCALE: H = 1:50 / V = 1:50)

SURVEY, DESIGN & DRAWN BY :

 

FAR Infrastructures Pvt. Ltd.
R.G. Barua Road, Ganeshguri
Guwahati-781006

NAME OF WORK :-

Detailed Engineering Survey, Layout Preparation, Design and Estimation for Conservation,
Restoration and Rejuvenation of Borjong Beel of Goalpara District.


NOT TO SCALE

Drawing :

Footing, Beam

DRAWING NO. : 2

State Project Director, ARIAS Society
ARIAS Society, Agriculture Complex,
Khanapara, G.S. Road, Guwahati-781022.

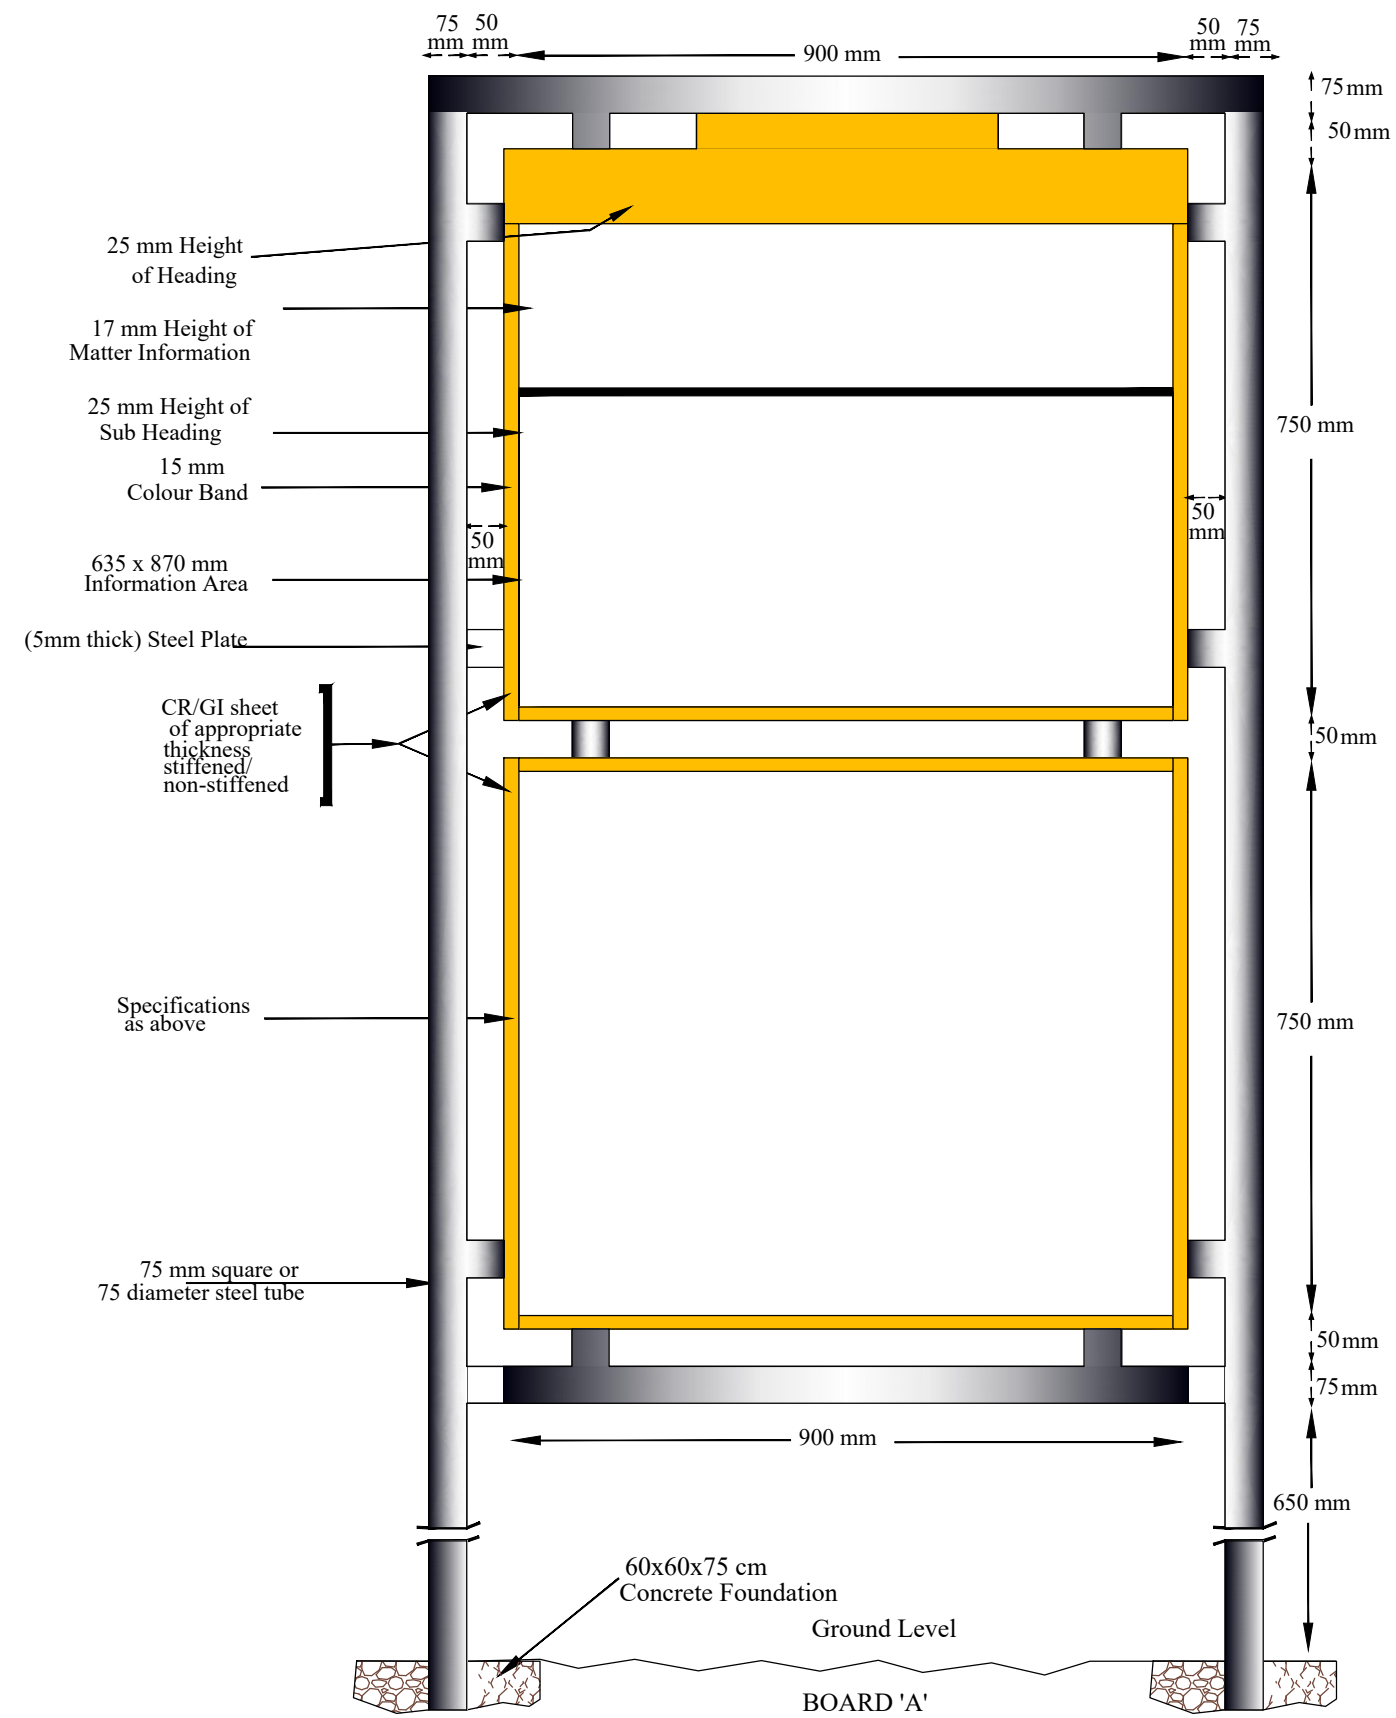

SURVEY, DESIGN & DRAWN BY :



FAR Infrastructures Pvt. Ltd.
R.G. Barua Road, Ganeshguri
Guwahati-781006

NAME OF WORK :-

Detailed Engineering Survey, Layout Preparation, Design and Estimation for Conservation, Restoration and Rejuvenation of Borjong Beel of Goalpara District.

SCALE :-

NOT TO SCALE

DRAWING

CITIZEN INFORMATION BOARD

DRAWING NO. : 1

State Project Director, ARIAS Society
ARIAS Society, Agriculture Complex,
Khanapara, G.S. Road, Guwahati-781022.