
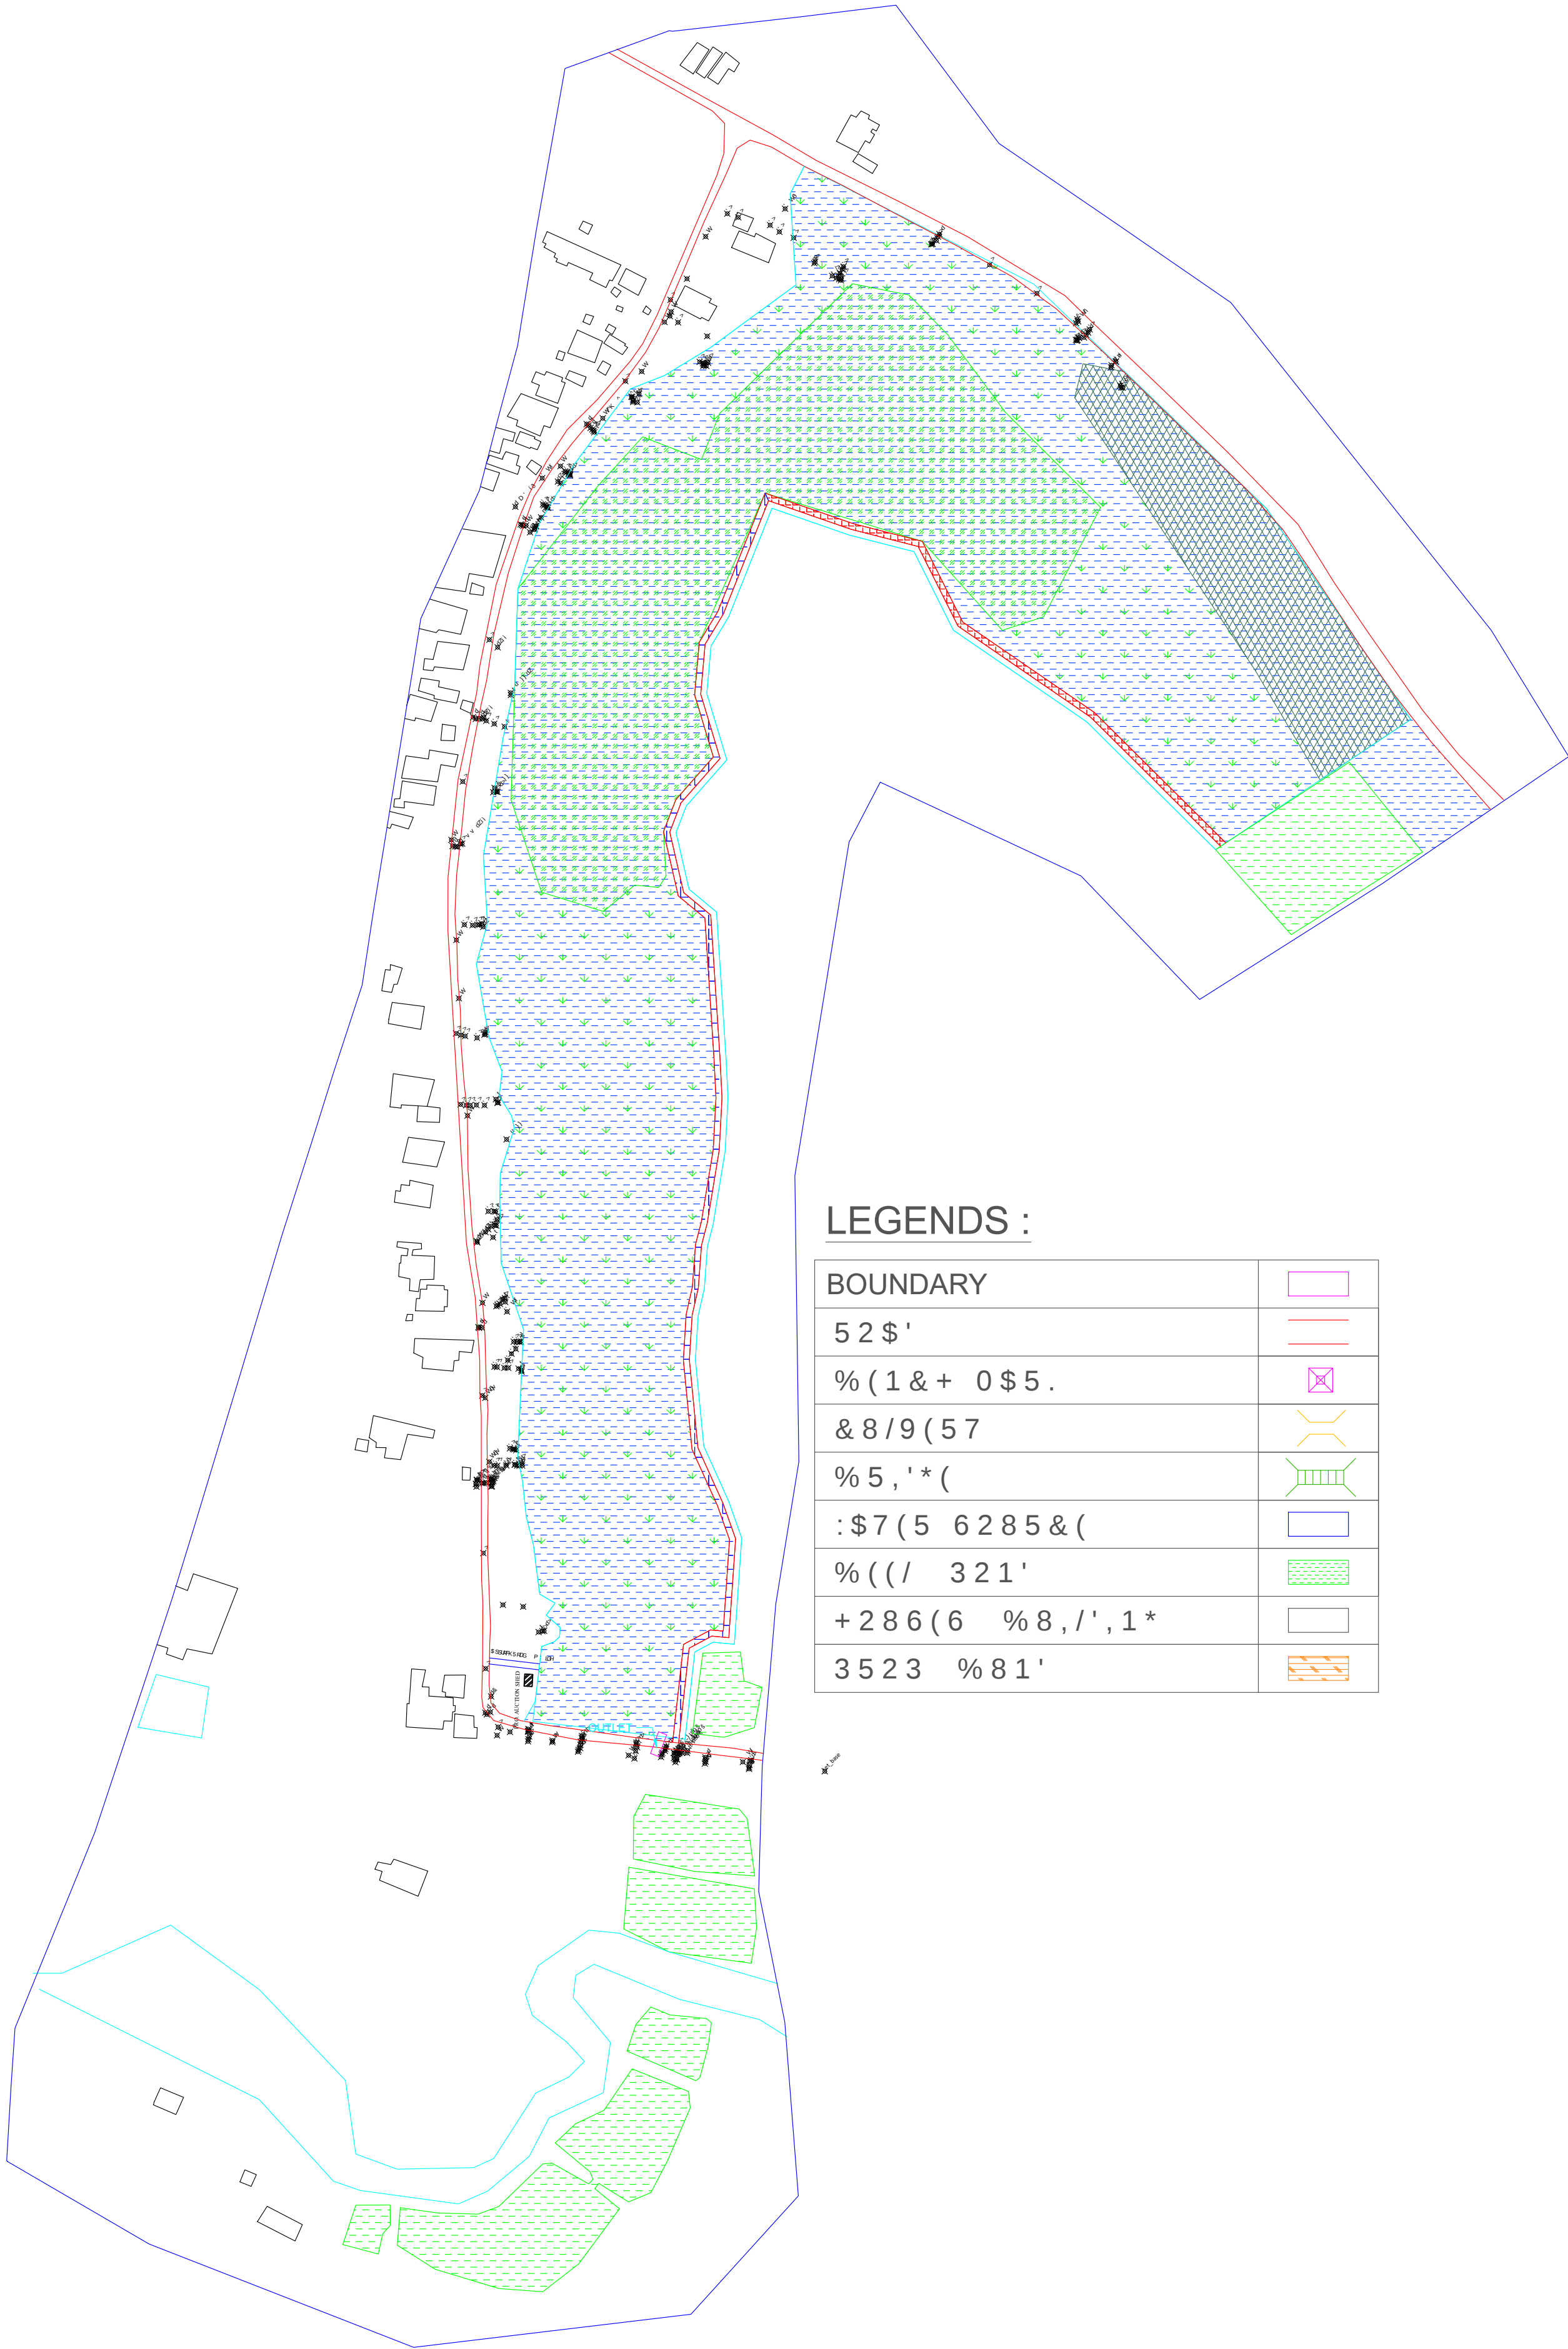


DGPS SURVEY LAYOUT MAP OF GABHORU BEEL


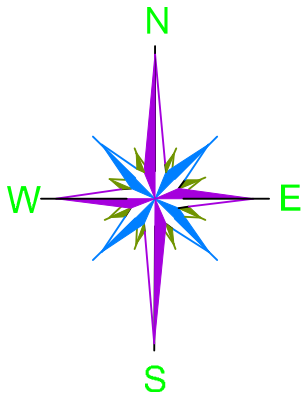


LEGENDS :

BOUNDARY	
5 2 \$ '	
% (1 & + 0 \$ 5 .	
& 8 / 9 (5 7	
% 5 , ' * (	
: \$ 7 (5 6 2 8 5 & (	
% ((/ 3 2 1 '	
+ 2 8 6 (6 % 8 , / ' , 1 *	
3 5 2 3 % 8 1 '	

PACKAGE NO.:			
03			
1 \$ 0 (2) 7 + (% (/ /			
* \$ % + 2 5 8 % ((/			
' (9 / 2 3 0 (1 7 % / 2 & .			
1 \$ = , 5 \$			
5 (9 (1 8 (9 , / / \$ * (			
. \$ & + \$ 5 , * \$ 2 1			
' , 6 7 5 , & 7			
6 , 9 6 \$ * \$ 5			
\$ 5 (\$ + D			
9 Ha			
PROJECT TITLE:			
Sustainable Wetlands and Integrated			
< • \$ ‡ " < ‡ • " f • • • " • f - < " •			
& / , (1 7			
& 2 1 6 8 / 7 \$ 1 '			
' : * 7 , 7 / (			
DGPS SURVEY LAYOUT MAP OF			
* \$ % + 2 5 8 % ((/			
' \$ 7 (			
CHECKED BY:	6 8 % 0 , 7 7 7 2	5 (& 2 0 0 (1 ' (% <	\$ 3 3 5 2 9 % <
DATE :			
' \$ 7 (			
' \$ 7 (			
' \$ 7 (			
7 (\$ 0 / (\$ ' A.E.			
E.E.			
6 (			

CONTOUR MAP WITH BATHYMETRIC LEVELS OF
* \$ % + 2 5 8 % ((/

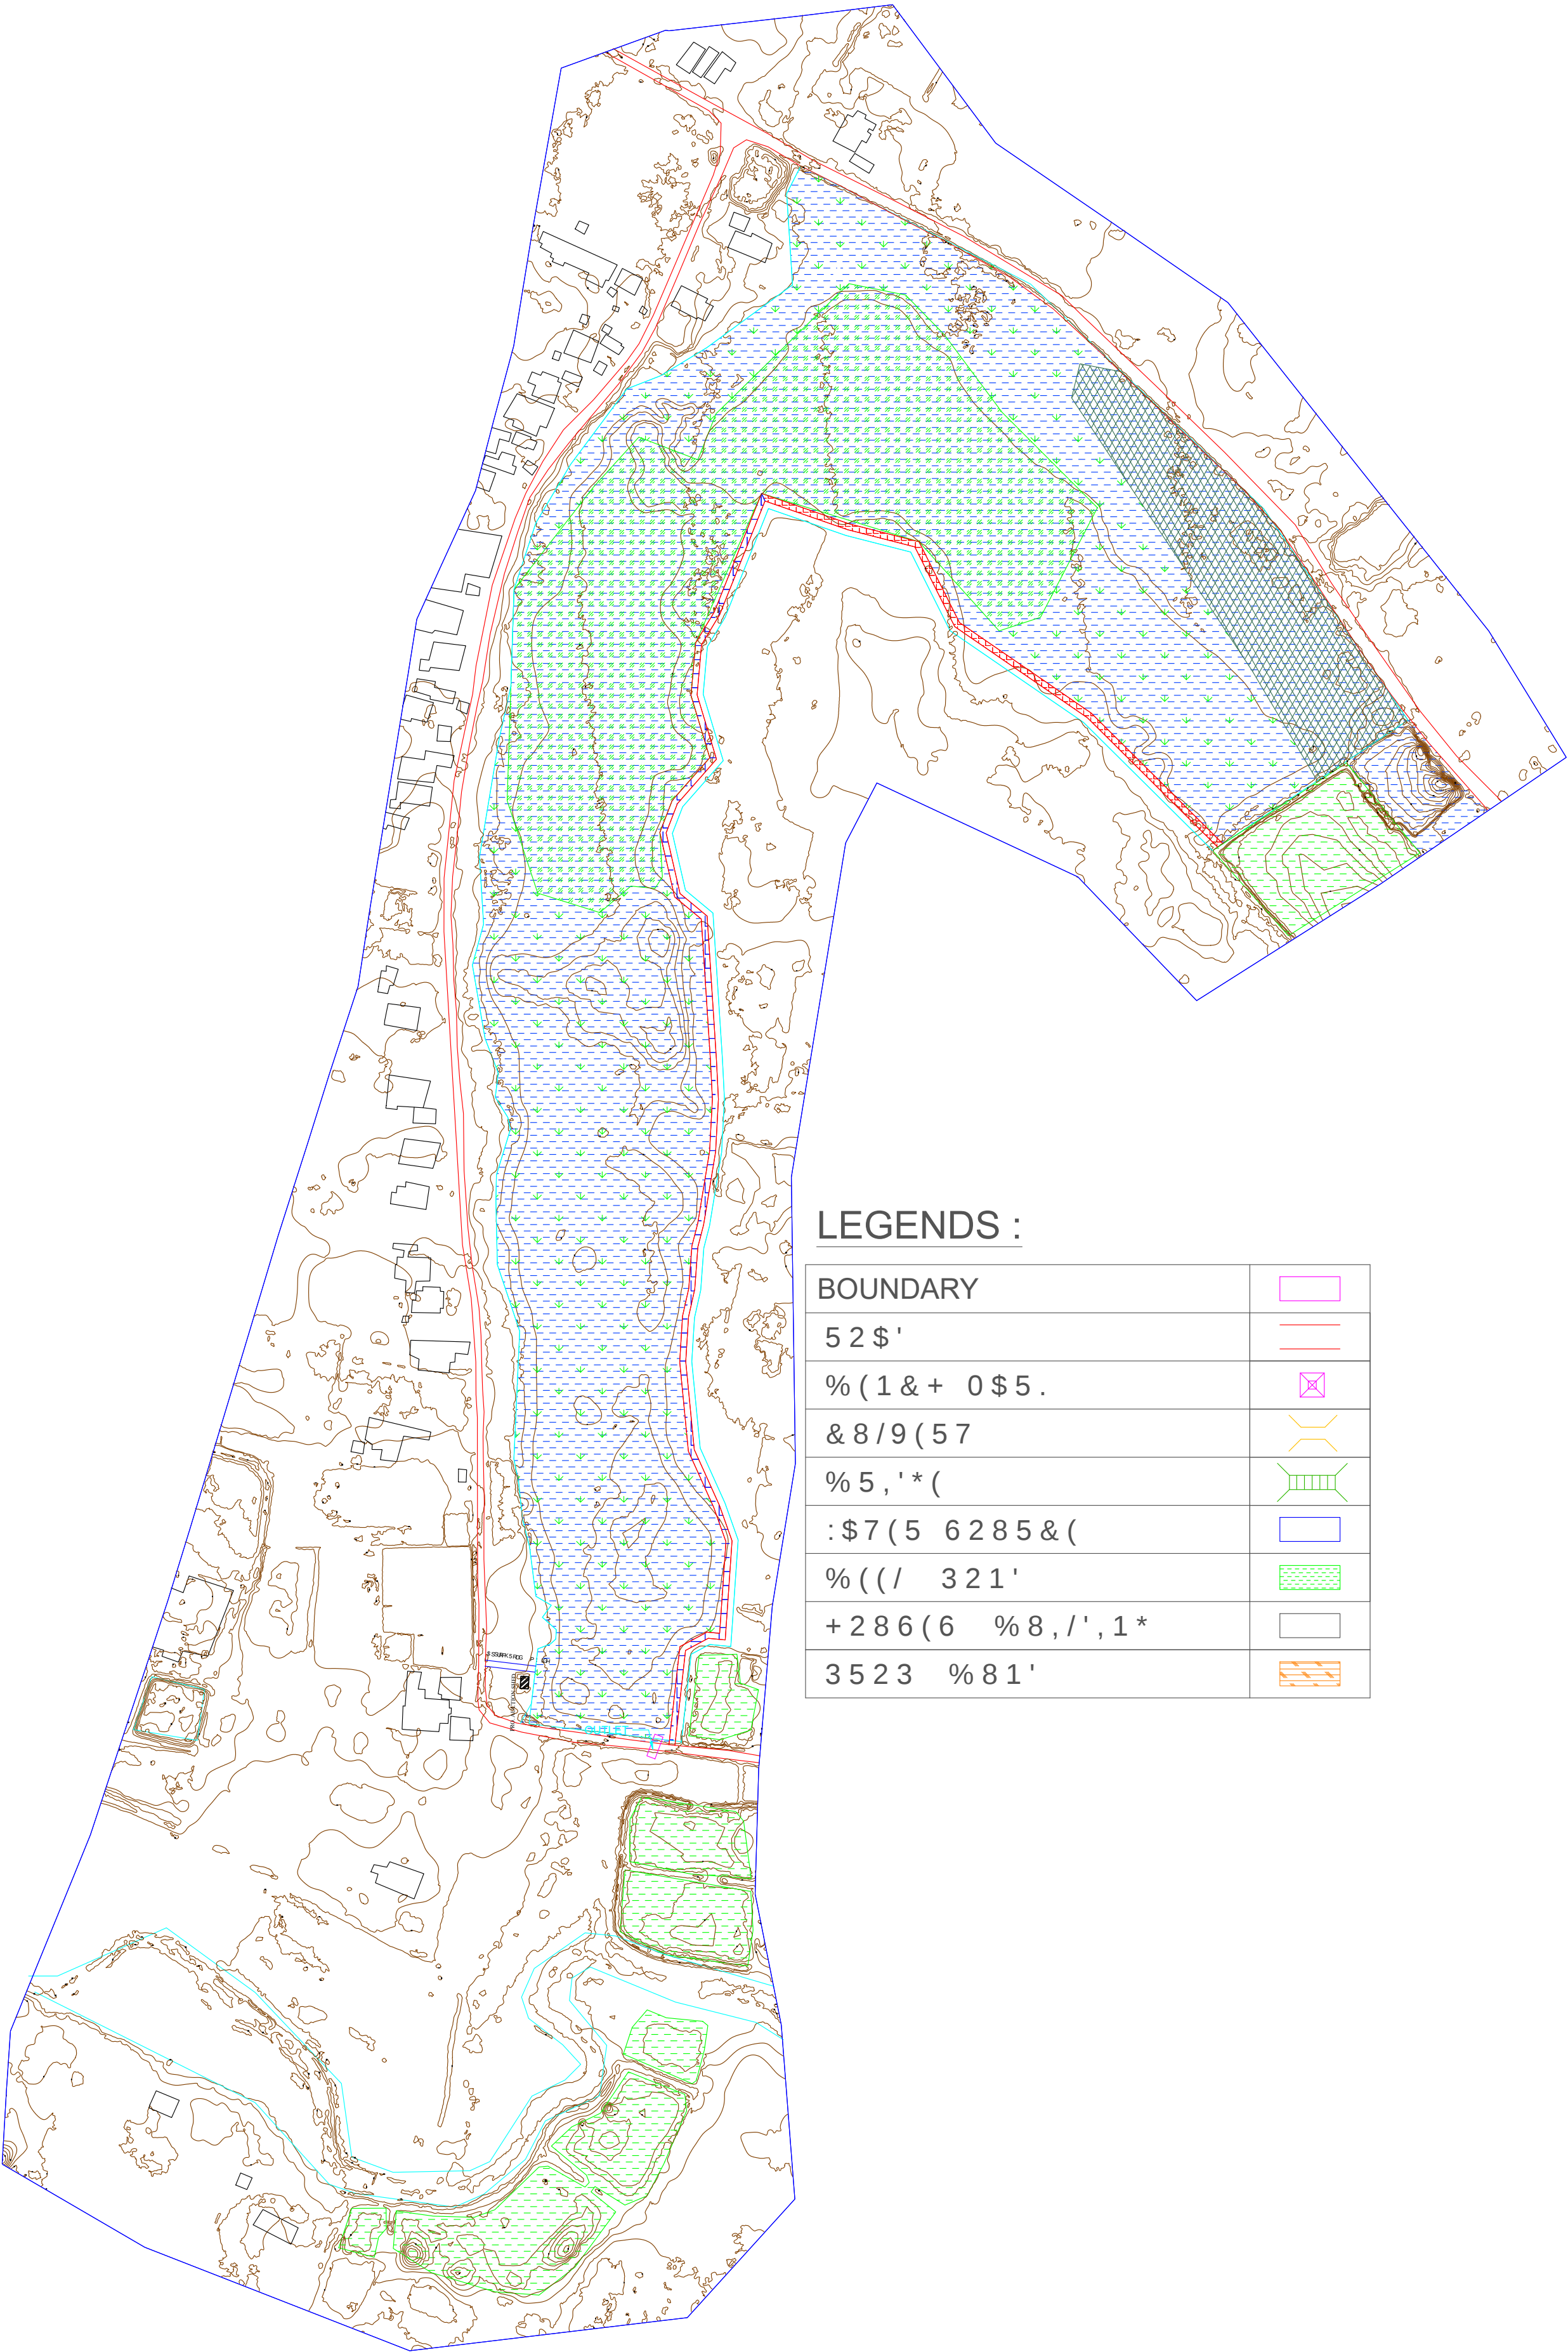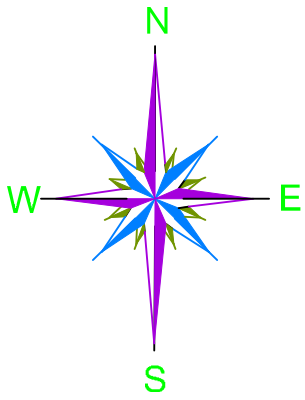


LEGENDS :


BOUNDARY	
5 2 \$ '	
%(1 & + 0 \$ 5 .	
& 8 / 9 (5 7	
% 5 , ' * (	
: \$ 7 (5 6 2 8 5 & (	
%((/ 3 2 1 '	
+ 2 8 6 (6 % 8 , / ' , 1 *	
3 5 2 3 % 8 1 '	



PACKAGE NO.:			
03			
1 \$ 0 (2) 7 + (% ((/			
* \$ % + 2 5 8 % ((/			
' (9 (/ 2 3 0 (1 7 % / 2 & .			
1 \$ = , 5 \$			
5 (9 (1 8 (9 , / / \$ * (			
. \$ & + \$ 5 , * \$ 2 1			
' , 6 7 5 , & 7			
6 , 9 6 \$ * \$ 5			
\$ 5 (\$ + D			
9 Ha			
PROJECT TITLE:			
Sustainable Wetlands and Integrated			
< • \$ ‡ " < ‡ • " f • • • " • f - < ' •			
& / , (1 7			
& 2 1 6 8 / 7 \$ 1 '			
' : * 7 , 7 / (			
CONTOUR MAP WITH			
% \$ 7 + < 0 (7 5 , & / (9 (/ 6 2)			
* \$ % + 2 5 8 % ((/			
' \$ 7 (			
CHECKED BY:	6 8 % 0 , 7 7 5 (& 2 0 0 (1 ' (	\$ 3 3 5 2 9	% <
	7 2	% <	% <
DATE :	' \$ 7 (	' \$ 7 (	' \$ 7 (
7 (\$ 0 / (\$ ' A.E.		E.E.	6 (

DRONE SURVEY MAP OF GABHORU BEEL

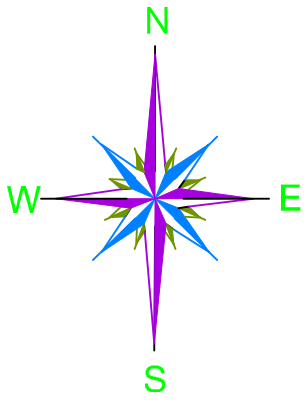







PACKAGE NO.:			
03			
1\$0(2) 7+(% ((/			
*\$ % + 2 5 8 % ((/			
'(9(/230(17 %/2&.			
1\$ = , 5 \$			
5(9(18(9, // \$*(			
. \$ & + \$ 5 , * \$ 2 1			
' , 6 7 5 , & 7			
6 , 9 6 \$ * \$ 5			
\$ 5 (\$ + D			
9 + D			
PROJECT TITLE:			
Sustainable Wetlands and Integrated			
◁ • \$ ‡ " ◁ ‡ • " f • • ^ " • f - ◁ ' •			
& / , (17			
			
& 2 1 6 8 / 7 \$ 1			
			
' : * 7 , 7 / (			
DRONE SURVEY MAP OF			
*\$ % + 2 5 8 % ((/			
' \$ 7 (			
CHECKED BY:	68 % 0 , 7 7 7 2	5 (& 2 0 0 (1 ' (% <	\$ 3 3 5 2 9 % <
DATE :	' \$ 7 (	' \$ 7 (	' \$ 7 (
7 (\$ 0 / (\$ ' A.E.	E.E.	6 (	

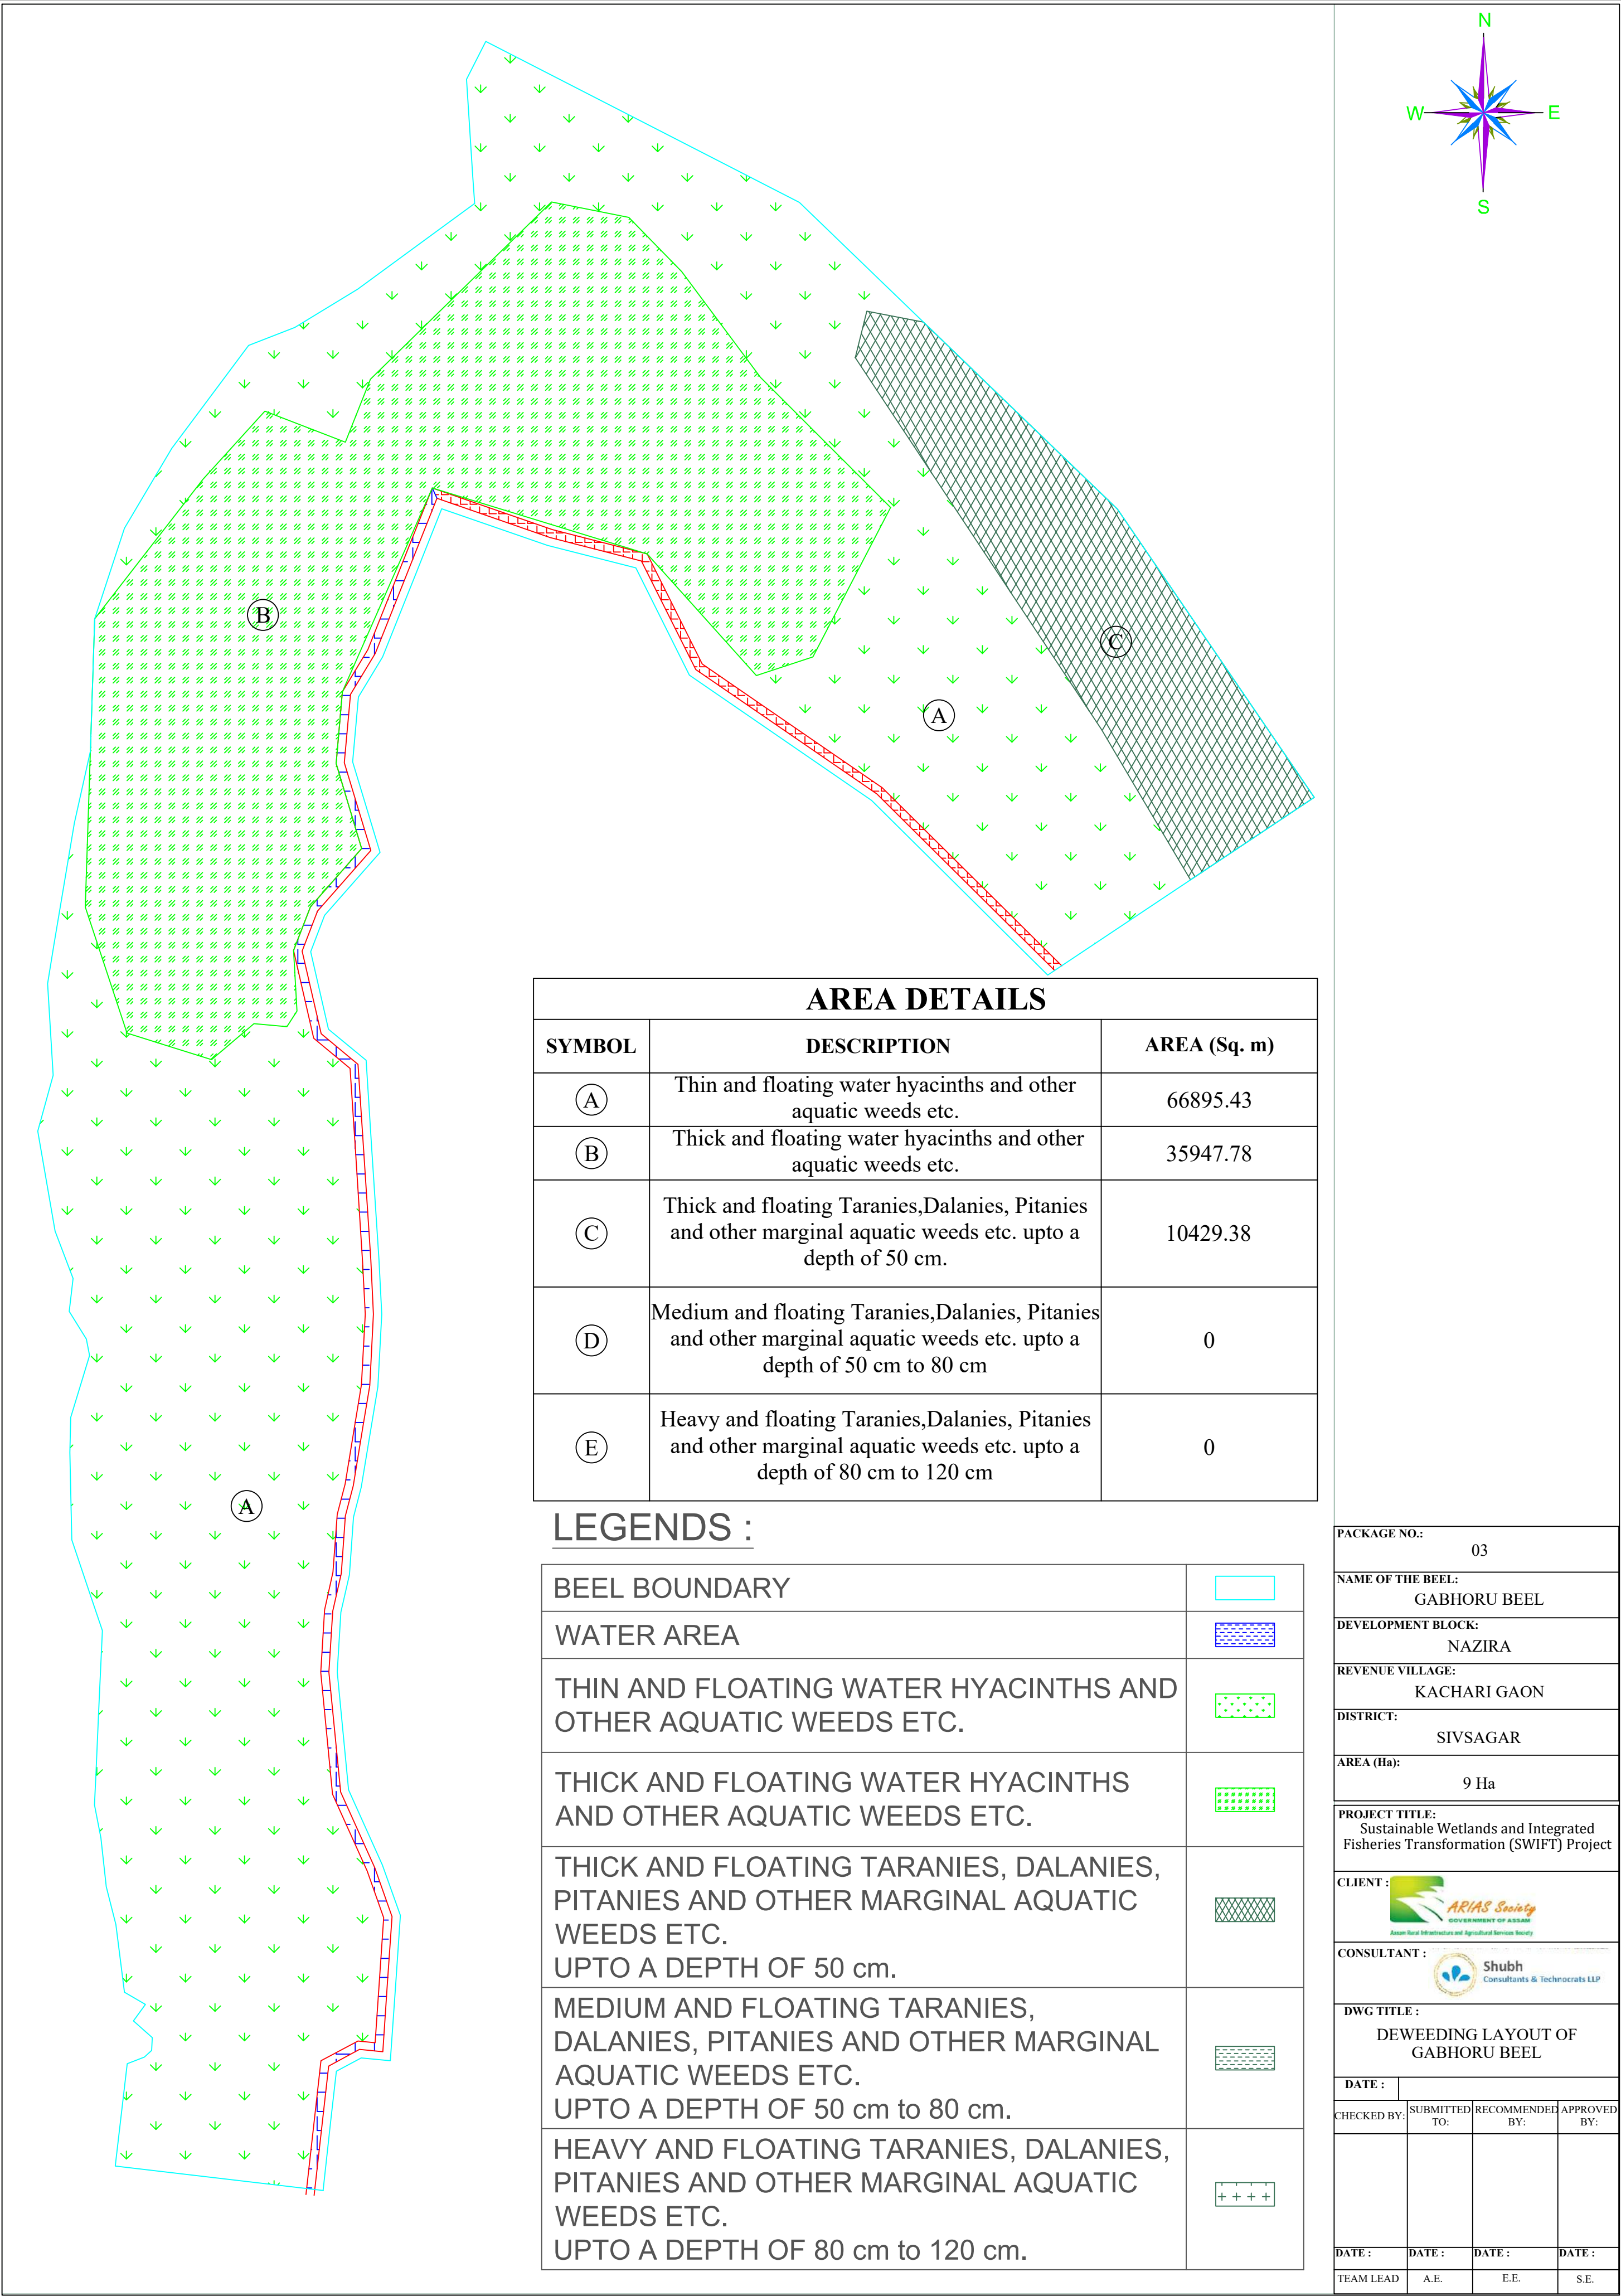

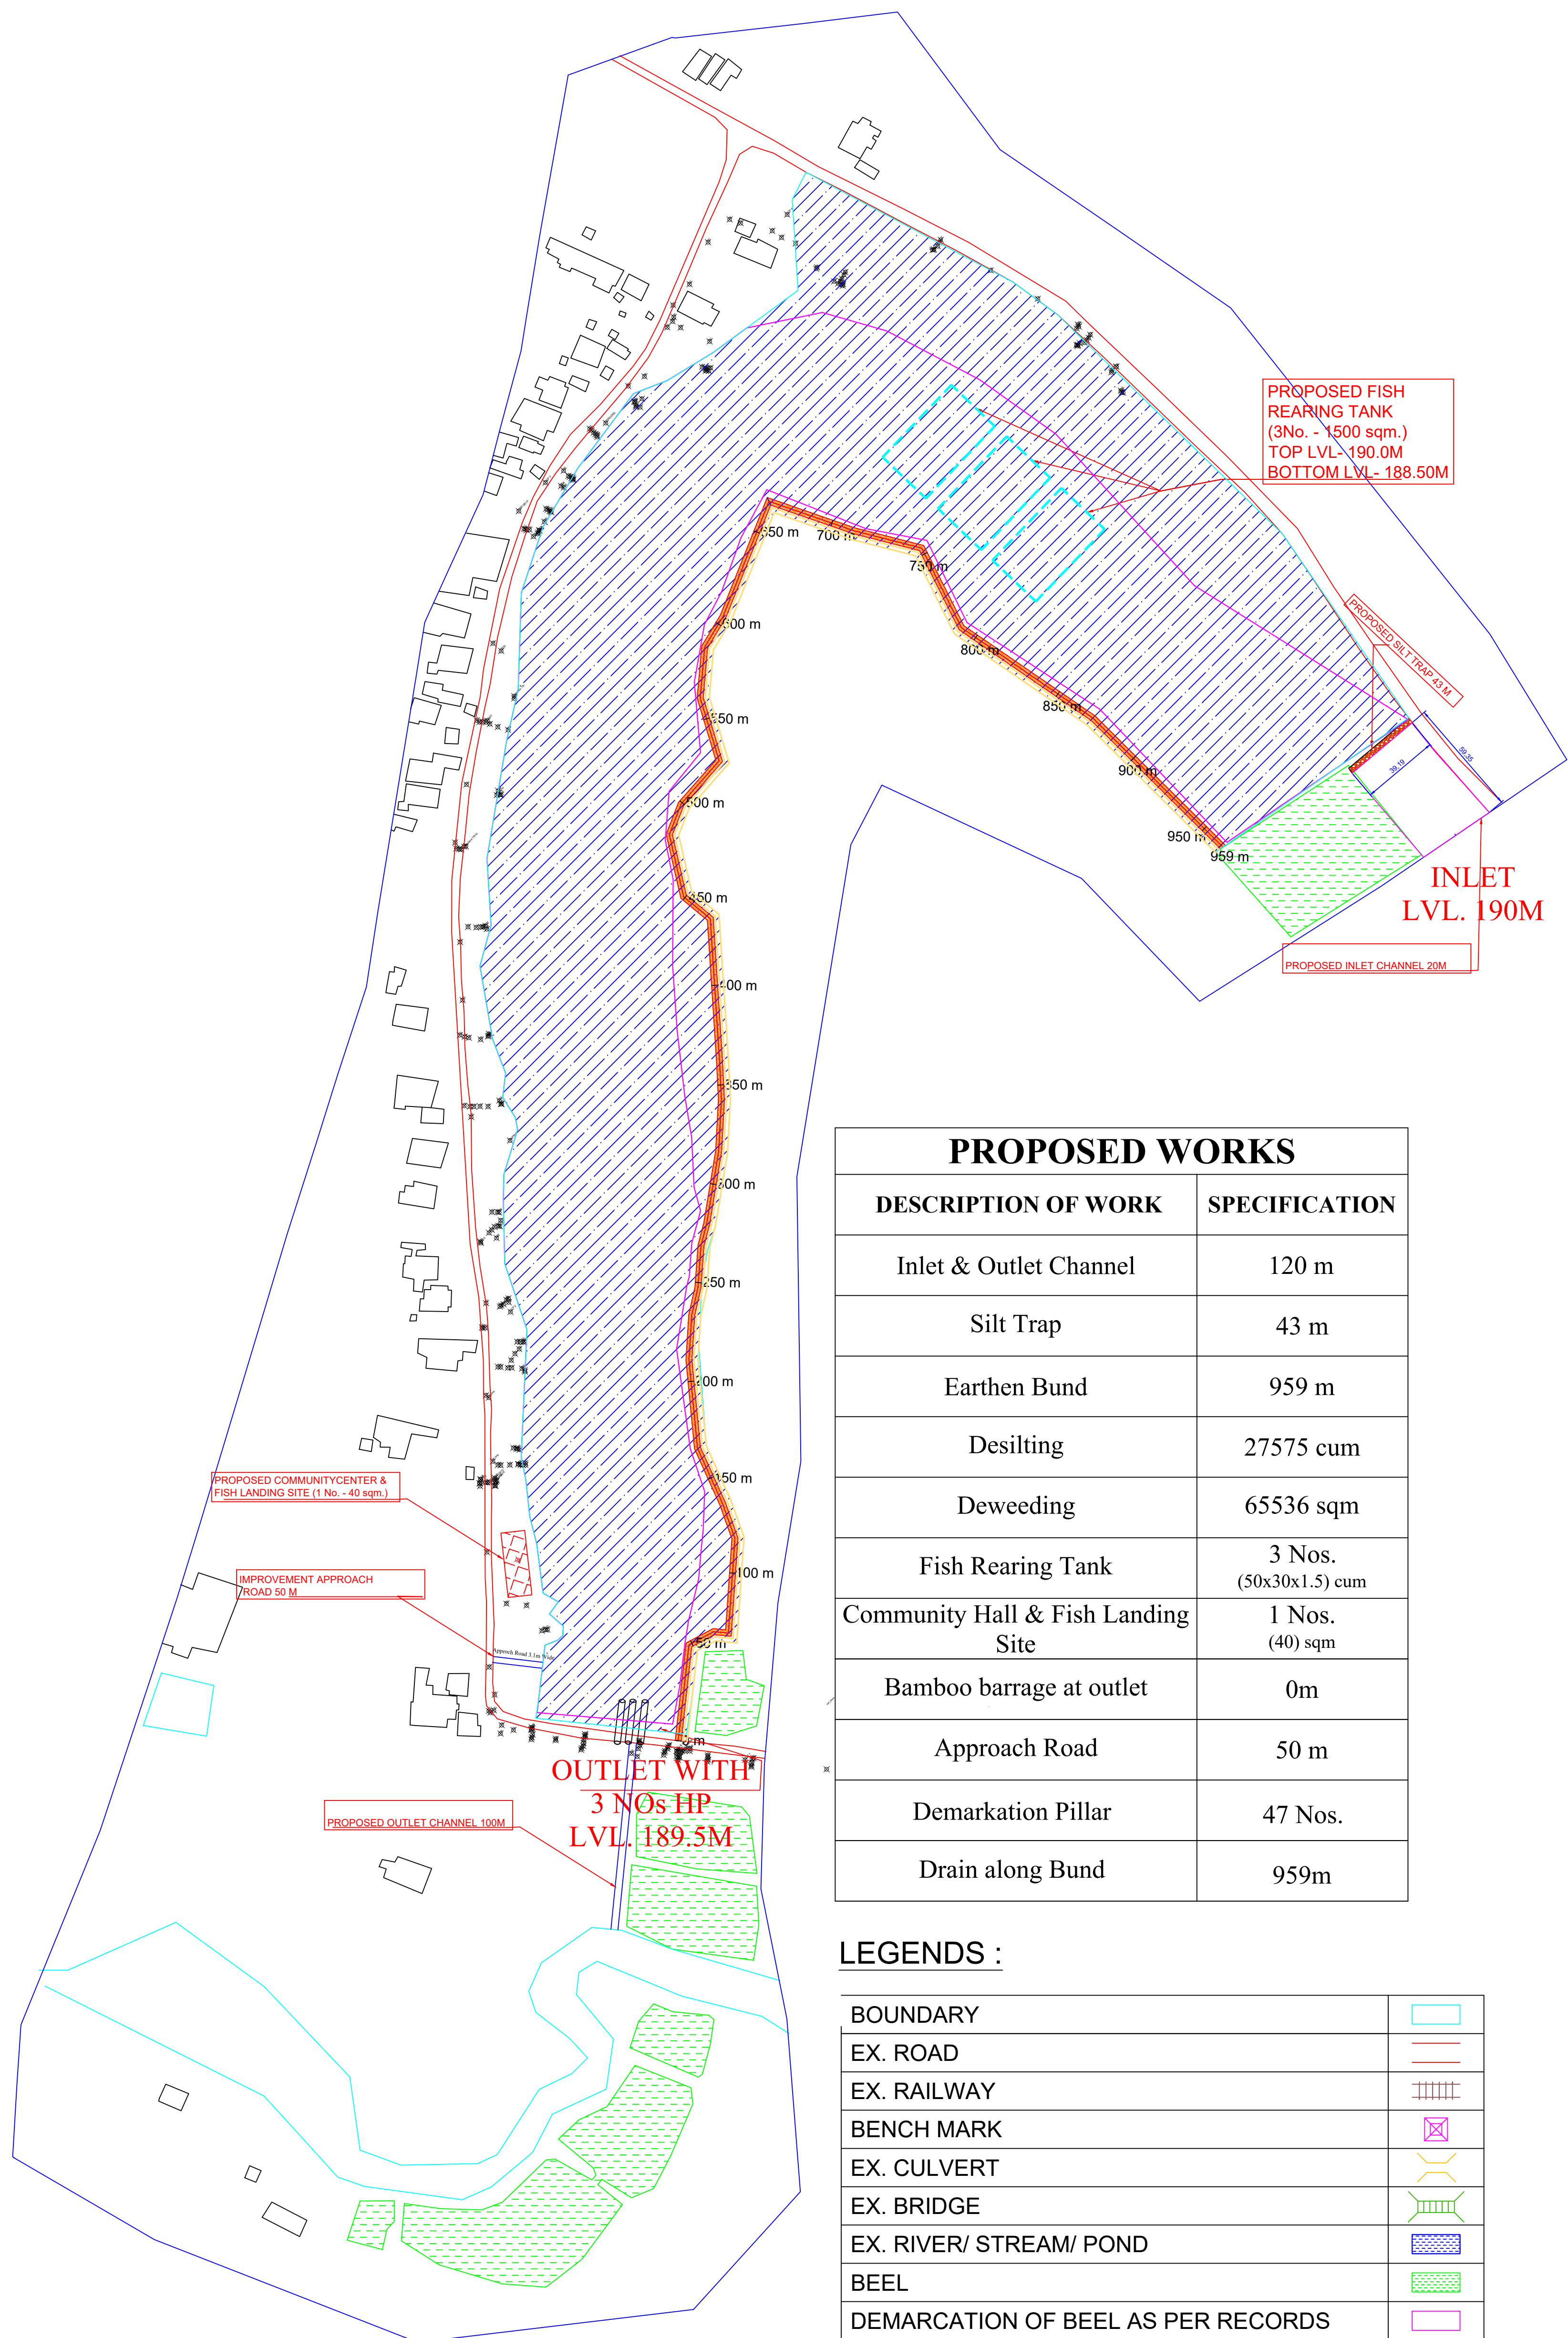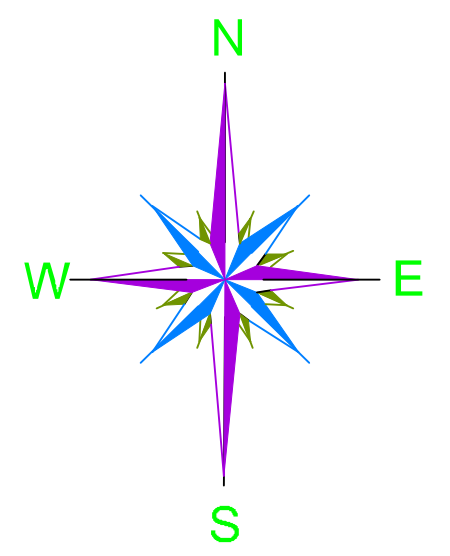




PROPOSED WORKS	
DESCRIPTION OF WORK	SPECIFICATION
Inlet & Outlet Channel	120 m
Silt Trap	43 m
Earthen Bund	959 m
Desilting	27575 cum
Deweeding	65536 sqm
Fish Rearing Tank	3 Nos. (50x30x1.5) cum
Community Hall & Fish Landing Site	1 Nos. (40) sqm
Bamboo barrage at outlet	0m
Approach Road	50 m
Demarkation Pillar	47 Nos.
Drain along Bund	959m

LEGENDS :

      BOUNDARY	
EX. ROAD	
EX. RAILWAY	
BENCH MARK	
EX. CULVERT	
EX. BRIDGE	
EX. RIVER/ STREAM/ POND	
BEEL	
DEMARICATION OF BEEL AS PER RECORDS	
EX. VEGETATION / MARSHY AREAS	
EX. HOUSES/ BUILDING	
CATCHMENT AREA	
PROP. BUND	
PROP. SILT TRAP AT INLET	
PROP. BAMBOO BARRAGE	
PROP. APPROACH ROAD	
PROP. FISH REARING TANK	
PROP. FISH LANDING CUM COMMUNITY HALL	
PROP. PIPE CULVERT	
PROP. DRAIN ALONG BUND	

PACKAGE NO.: 03			
NAME OF THE BEEEL: GABHORU BEEEL			
DEVELOPMENT BLOCK: NAZIRA			
REVENUE VILLAGE: KACHARI GAON			
DISTRICT: SIVSAGAR			
AREA (Ha): 9.0 Ha			
PROJECT TITLE: Sustainable Wetlands and Integrated Fisheries Transformation (SWIFT) Project			
CLIENT :  ARIAS Society GOVERNMENT OF ASSAM Assam Rural Infrastructure and Agricultural Services Society			
CONSULTANT :  Shubh Consultants & Technocrats LLP			
DWG TITLE : MASTER PLAN OF GABHORU BEEEL			
DATE :			
CHECKED BY:	SUBMITTED TO:	RECOMMENDED BY:	APPROVED BY:
DATE :	DATE :	DATE :	DATE :
TEAM LEAD	A.E.	E.E.	S.E.

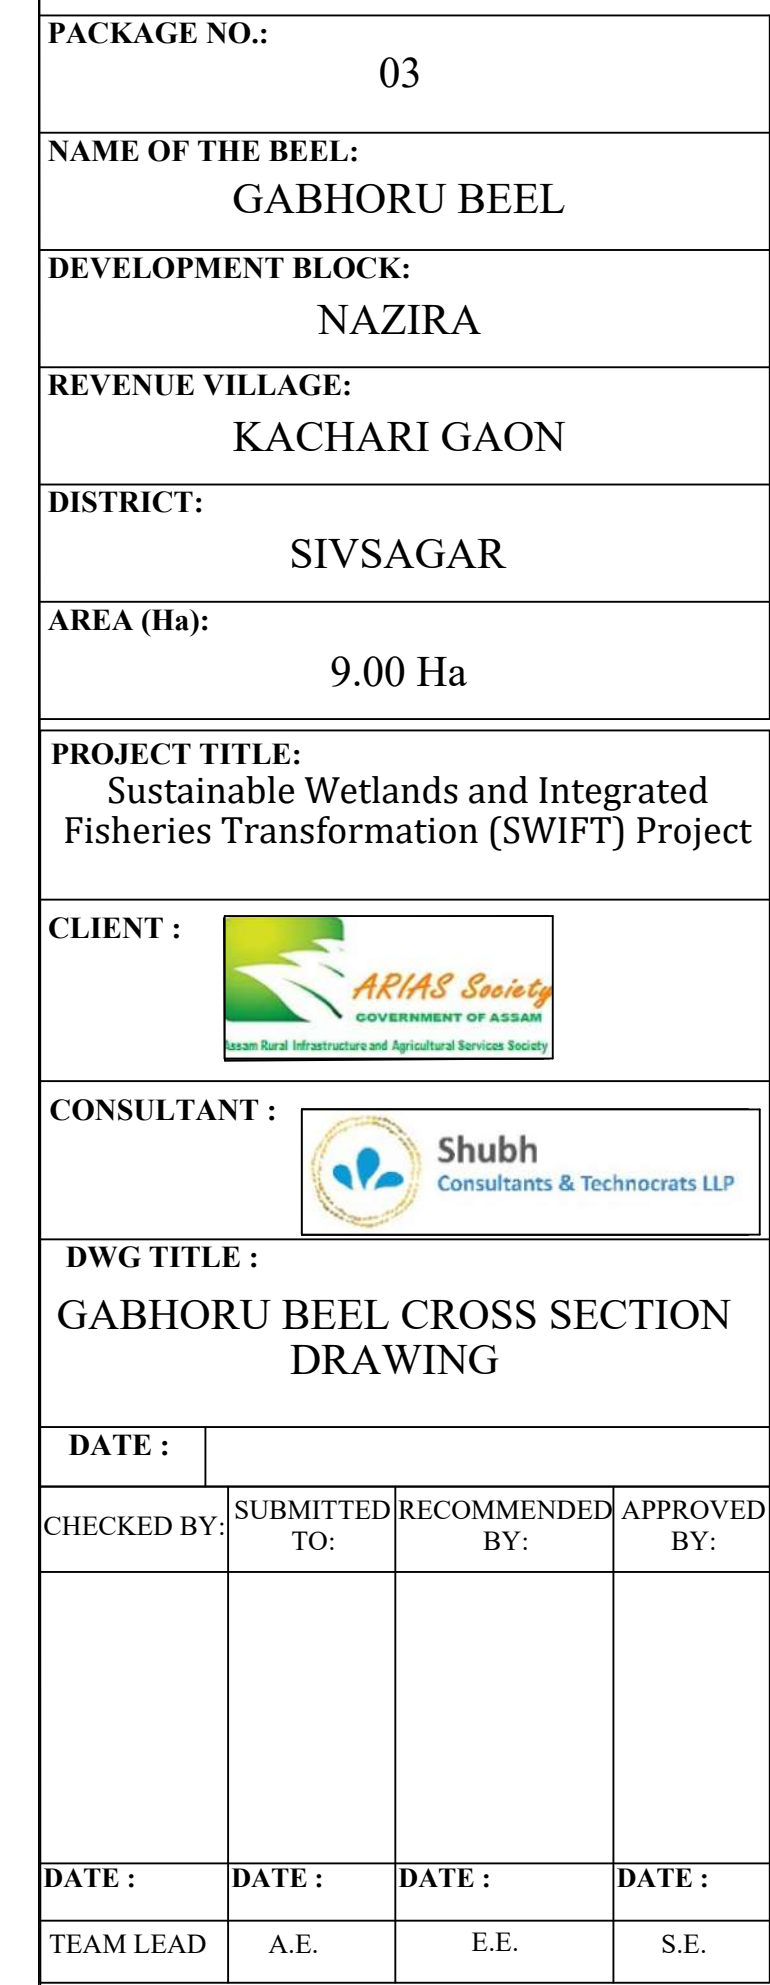

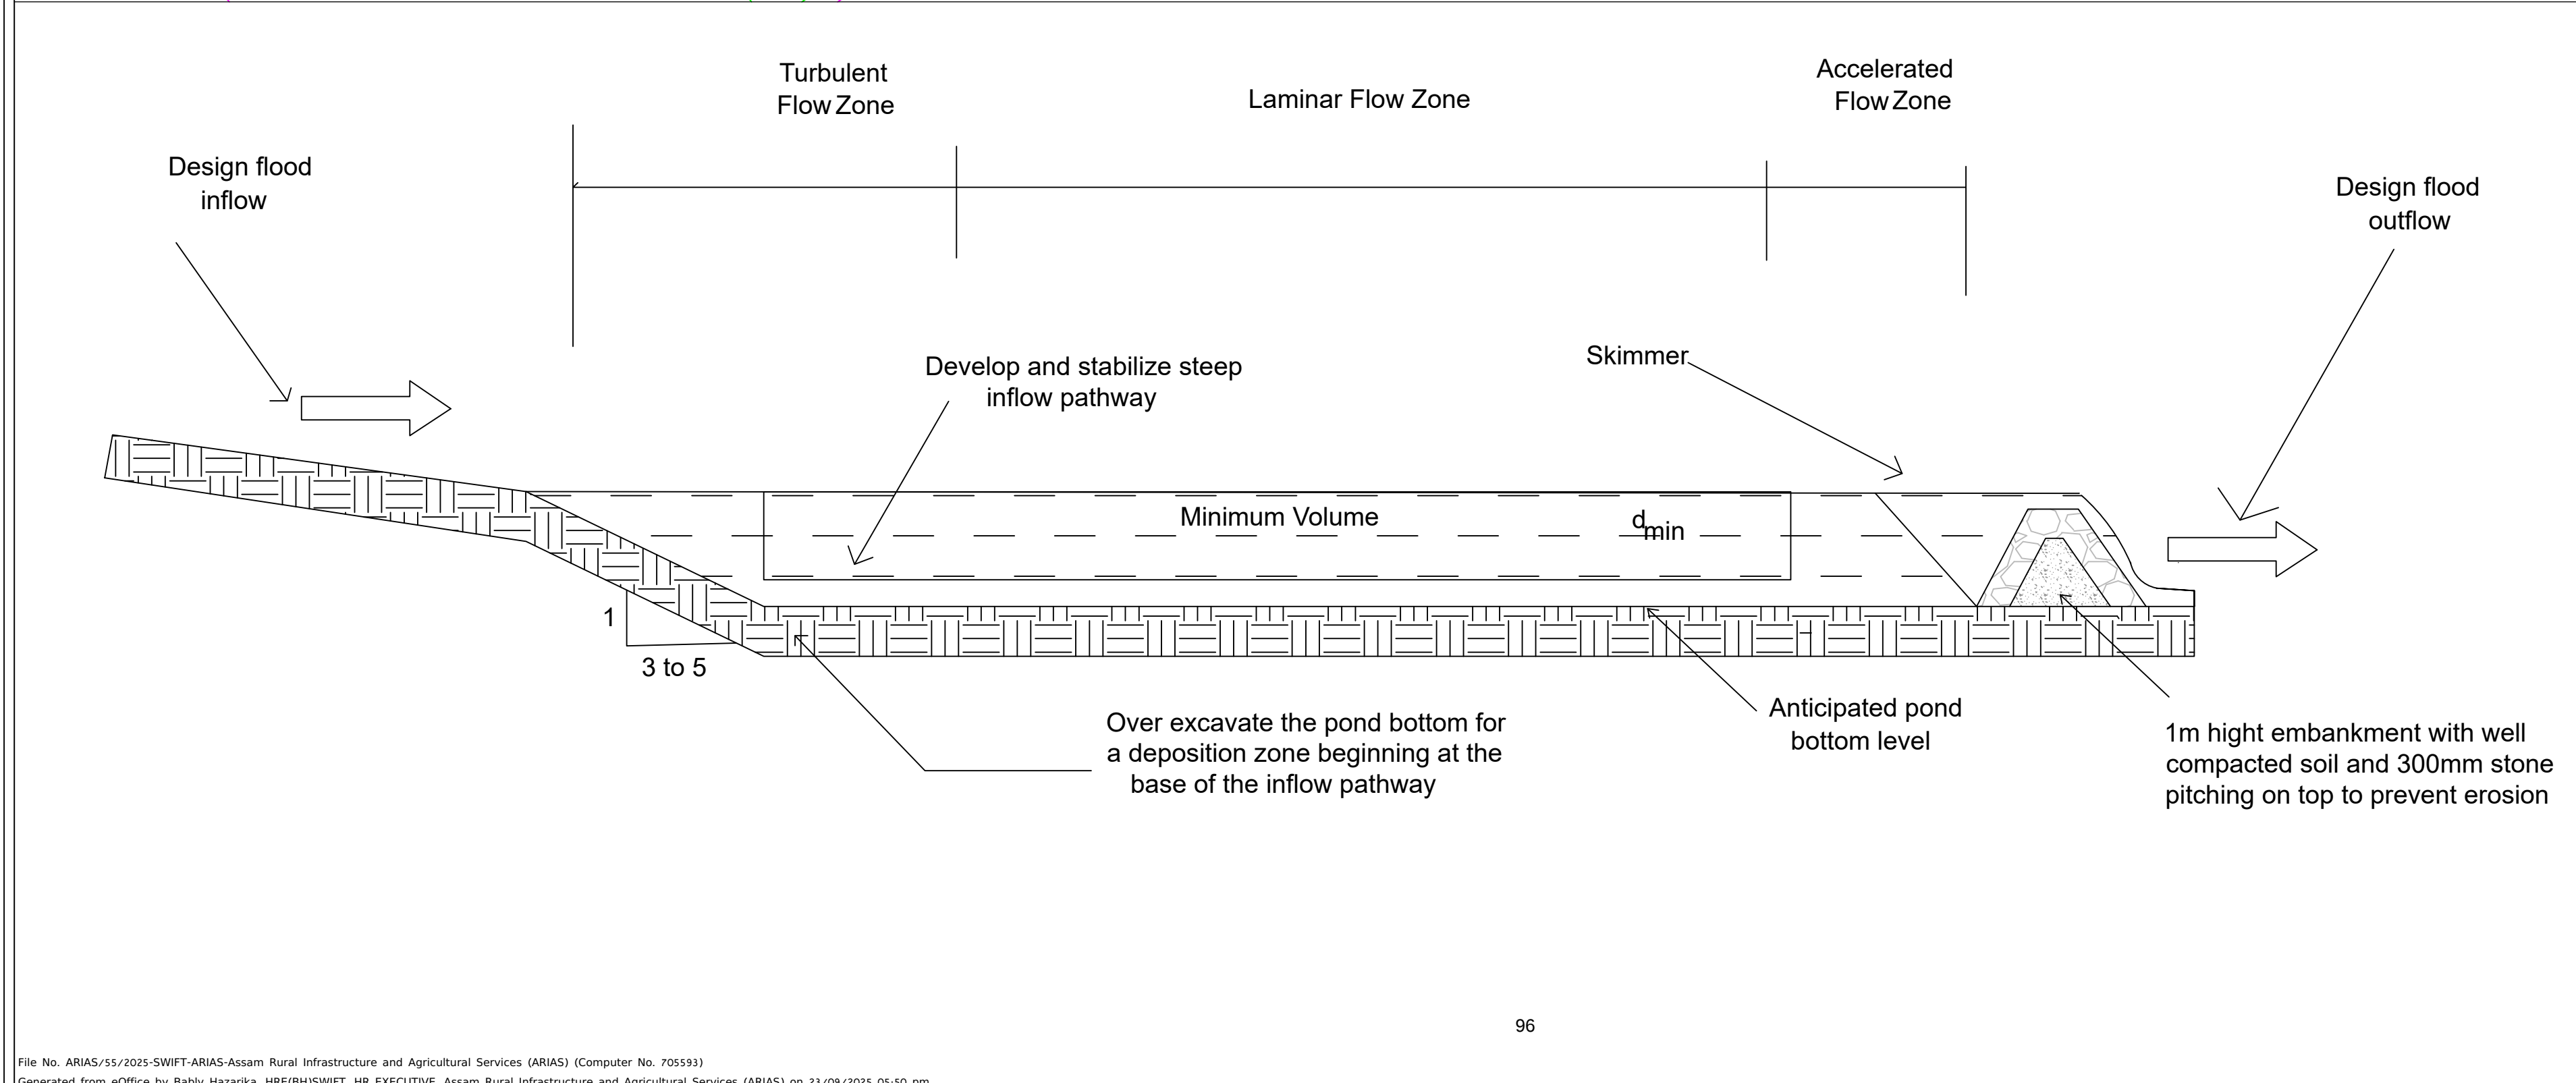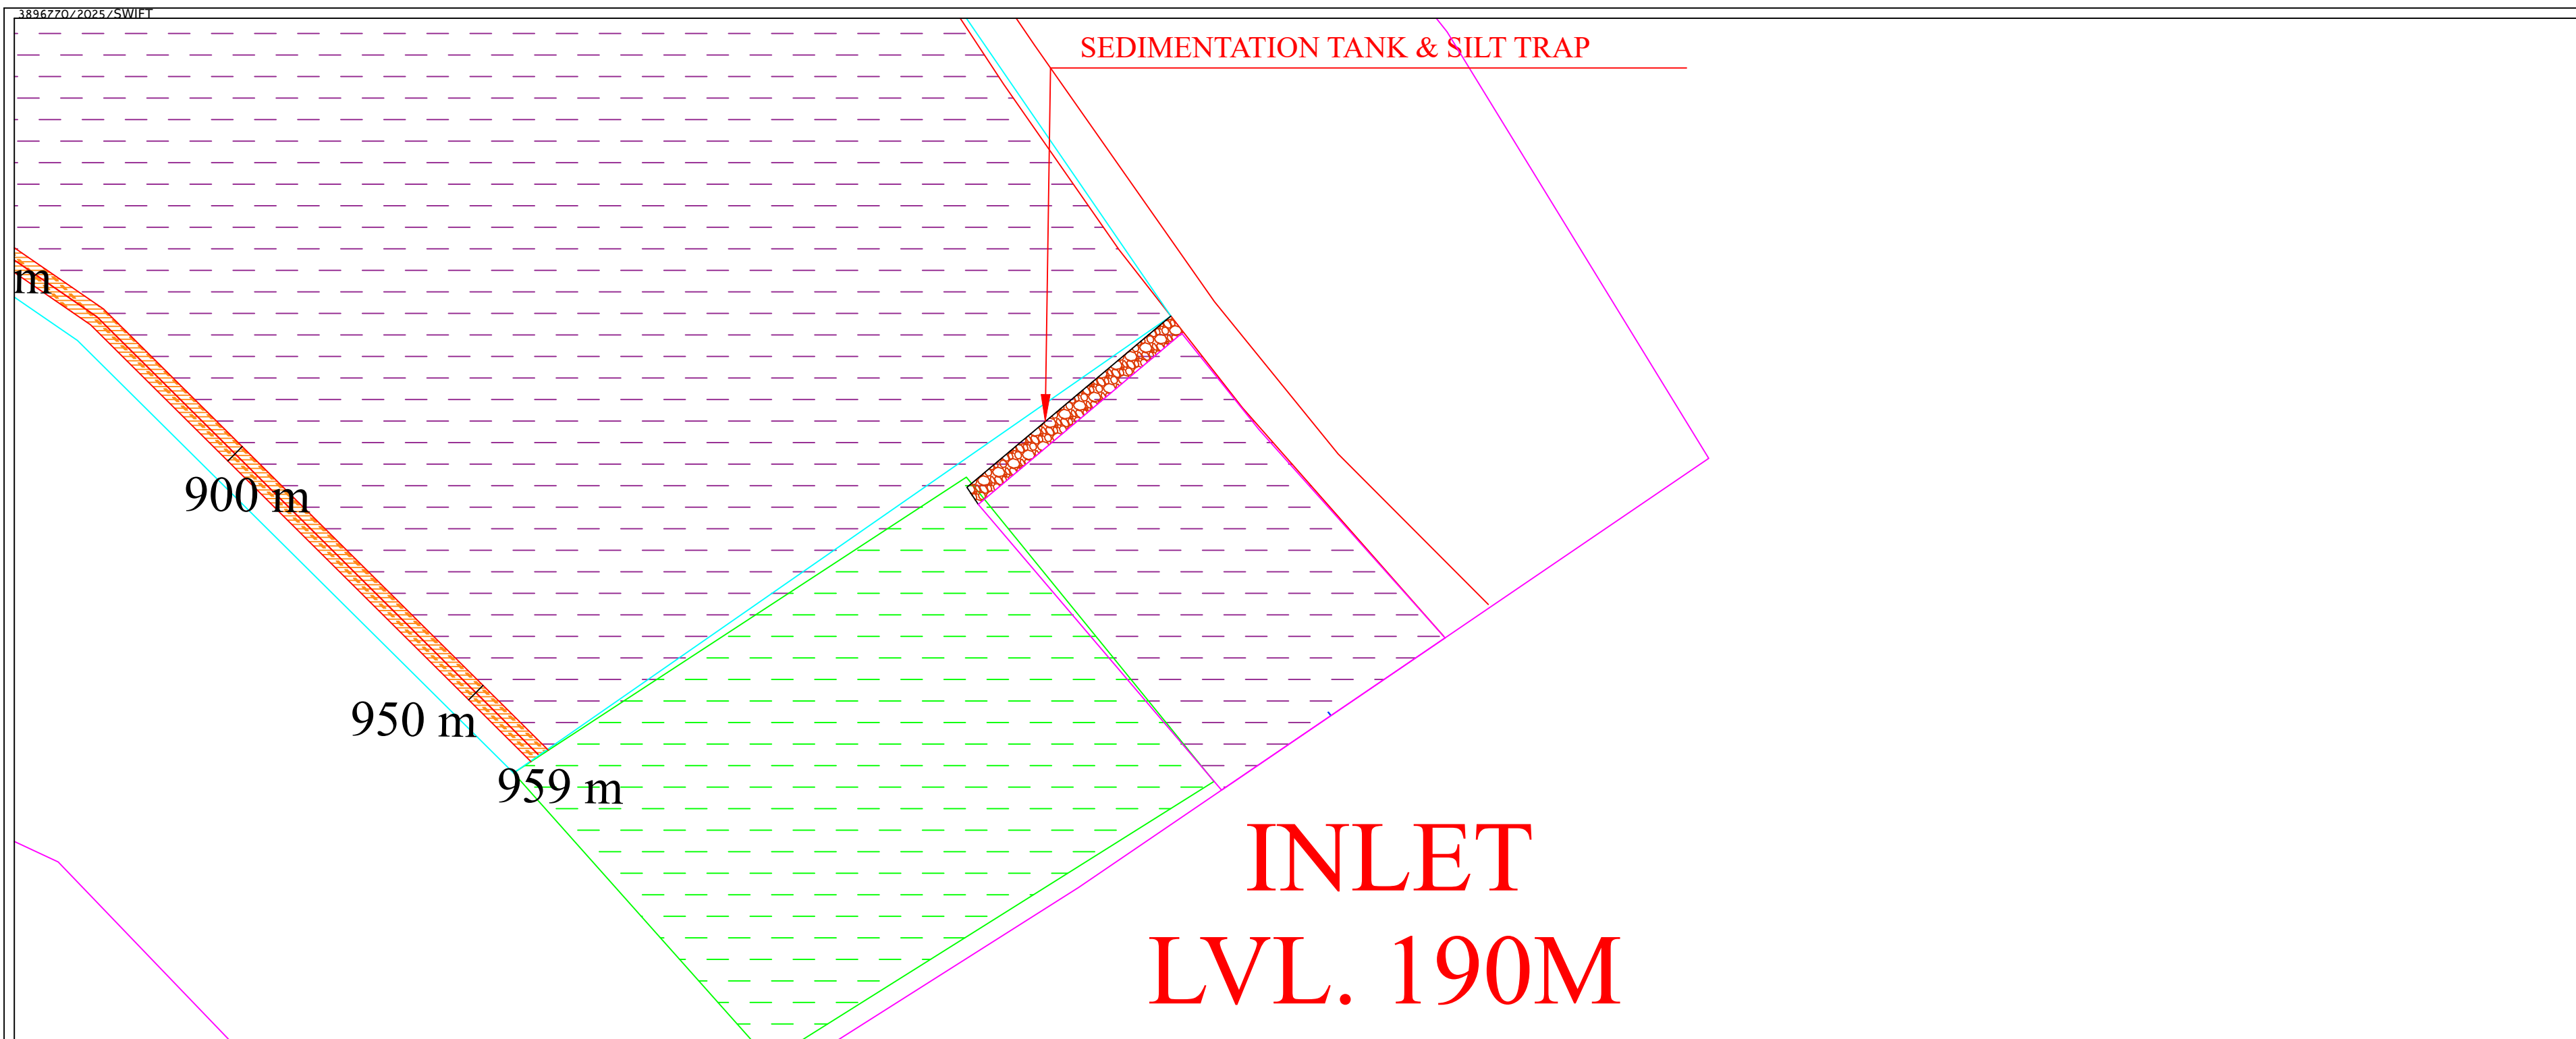

SCALE: NOT TO SCALE

PROJECT TITLE:
Sustainable Wetlands and Integrated Fisheries Transformation (SWIFT) Project

CLIENT :

ARIAS Society
GOVERNMENT OF ASSAM
Assam Rural Infrastructure and Agricultural Services Society


CONSULTANT :

Shubh
Consultants & Technocrats LLP


DWG TITLE :
PLAN & CROSS-SECTION
OF SILT TRAP FOR GABHORU BEEL

DATE :			
CHECKED BY:	SUBMITTED TO:	RECOMMENDED BY:	APPROVED BY:
DATE :	DATE :	DATE :	DATE :
TEAM LEAD	A.E.	E.E.	S.E.

TYPICAL PLAN & SECTION OF REARING TANK

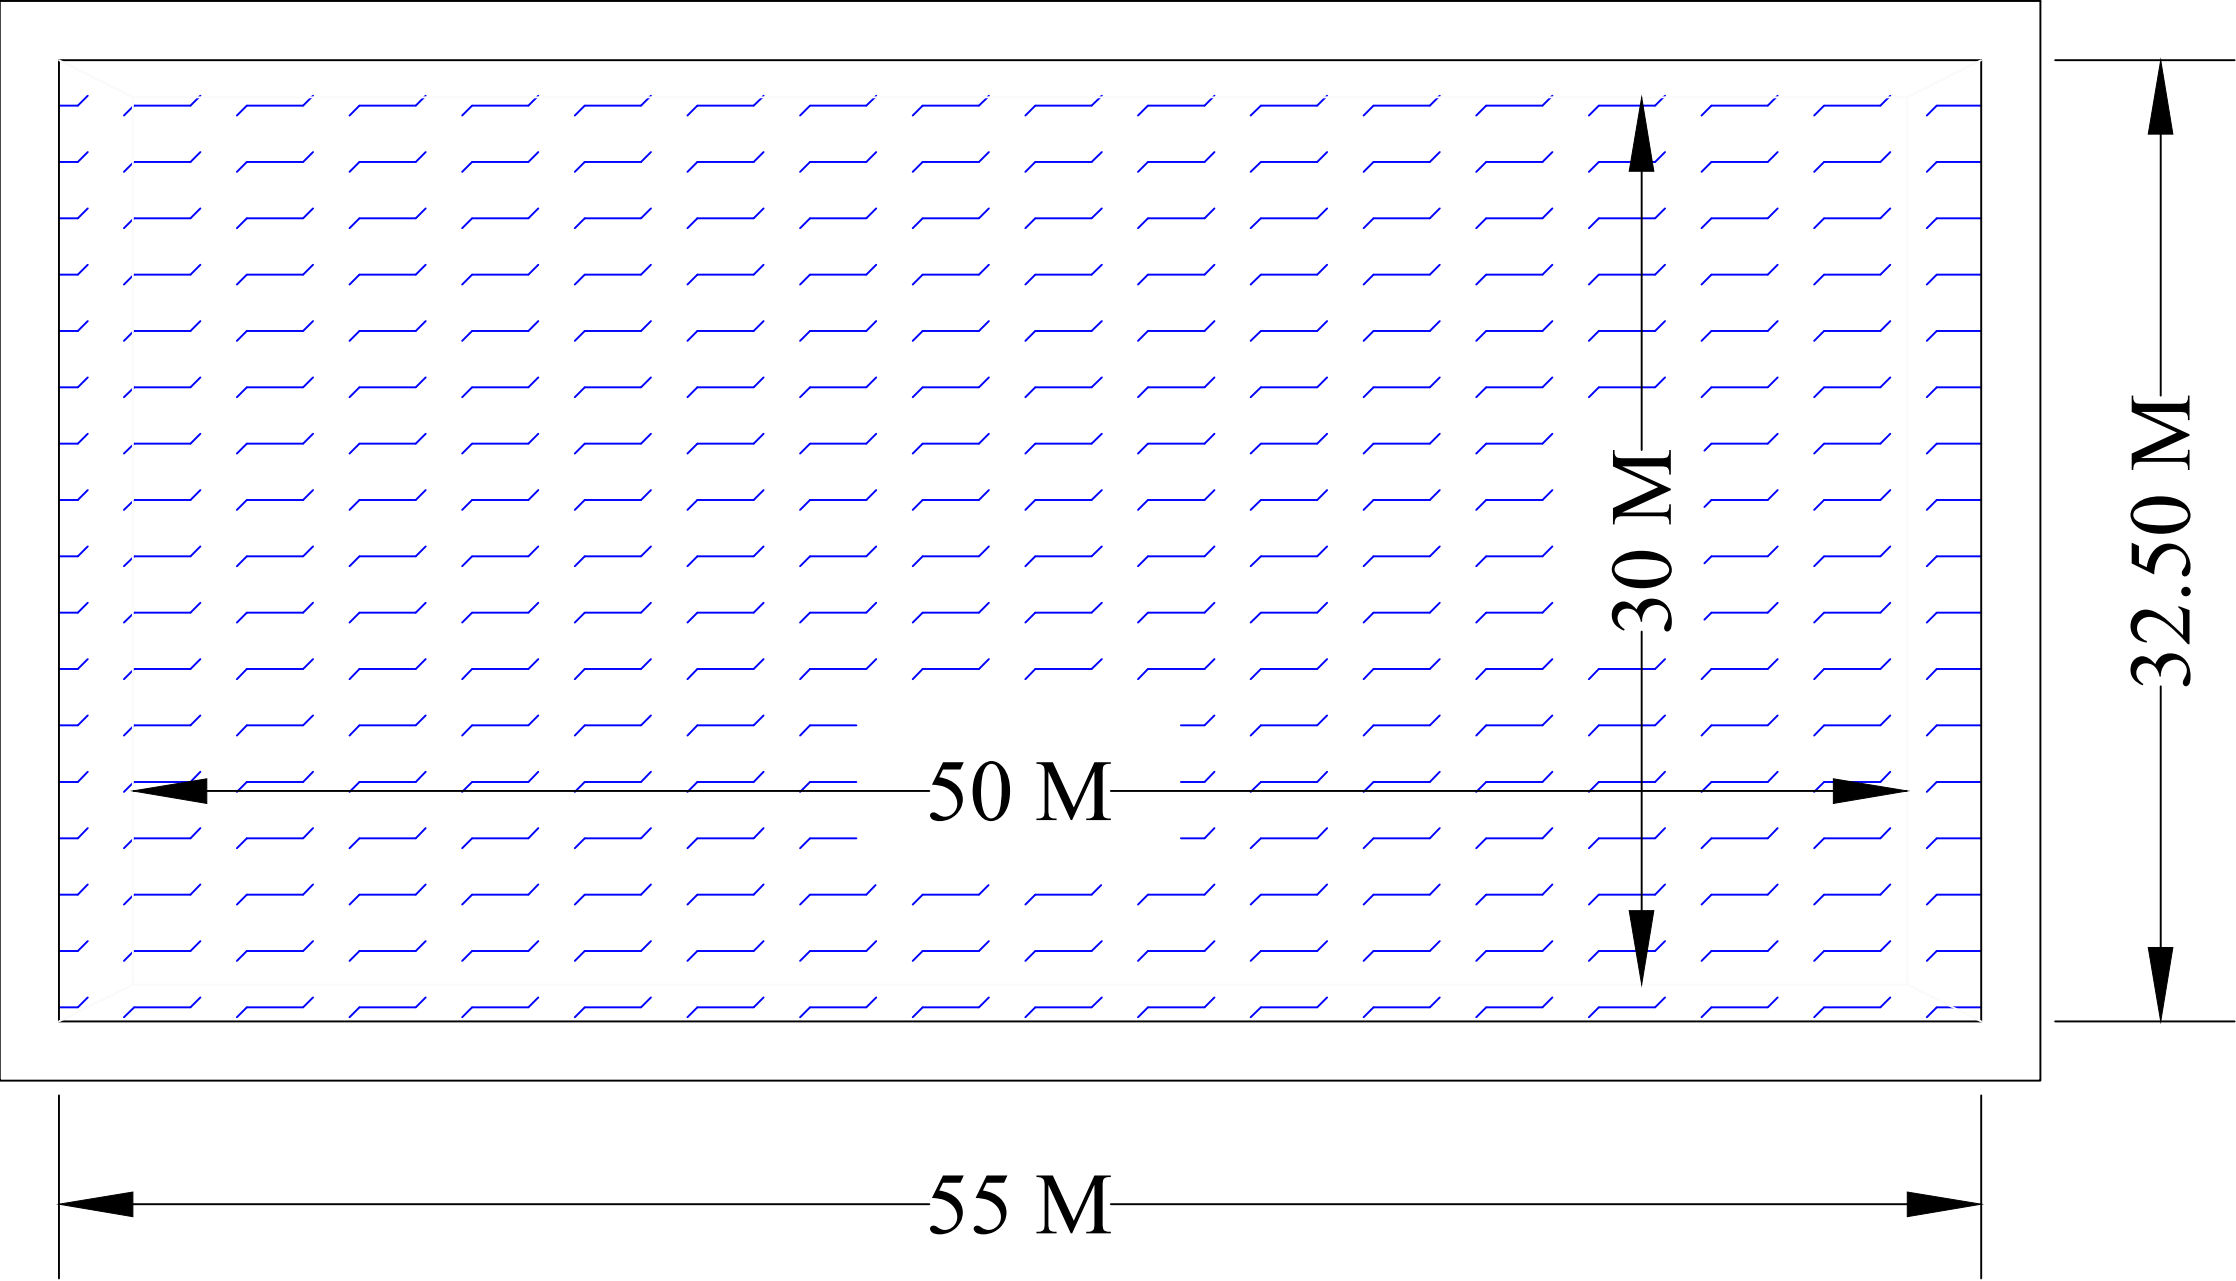


PLAN

 


SECTION⁹⁷

SCALE: NOT TO SCALE			
PROJECT TITLE: Sustainable Wetlands and Integrated Fisheries Transformation (SWIFT) Project			
CLIENT : 			
CONSULTANT : 			
DWG TITLE : TYPICAL PLAN & SECTION OF REARING TANK OF 1500 SQM			
DATE :			
CHECKED BY:	SUBMITTED TO:	RECOMMENDED BY:	APPROVED BY:
DATE :	DATE :	DATE :	DATE :
TEAM LEAD	A.E.	E.E.	S.E.

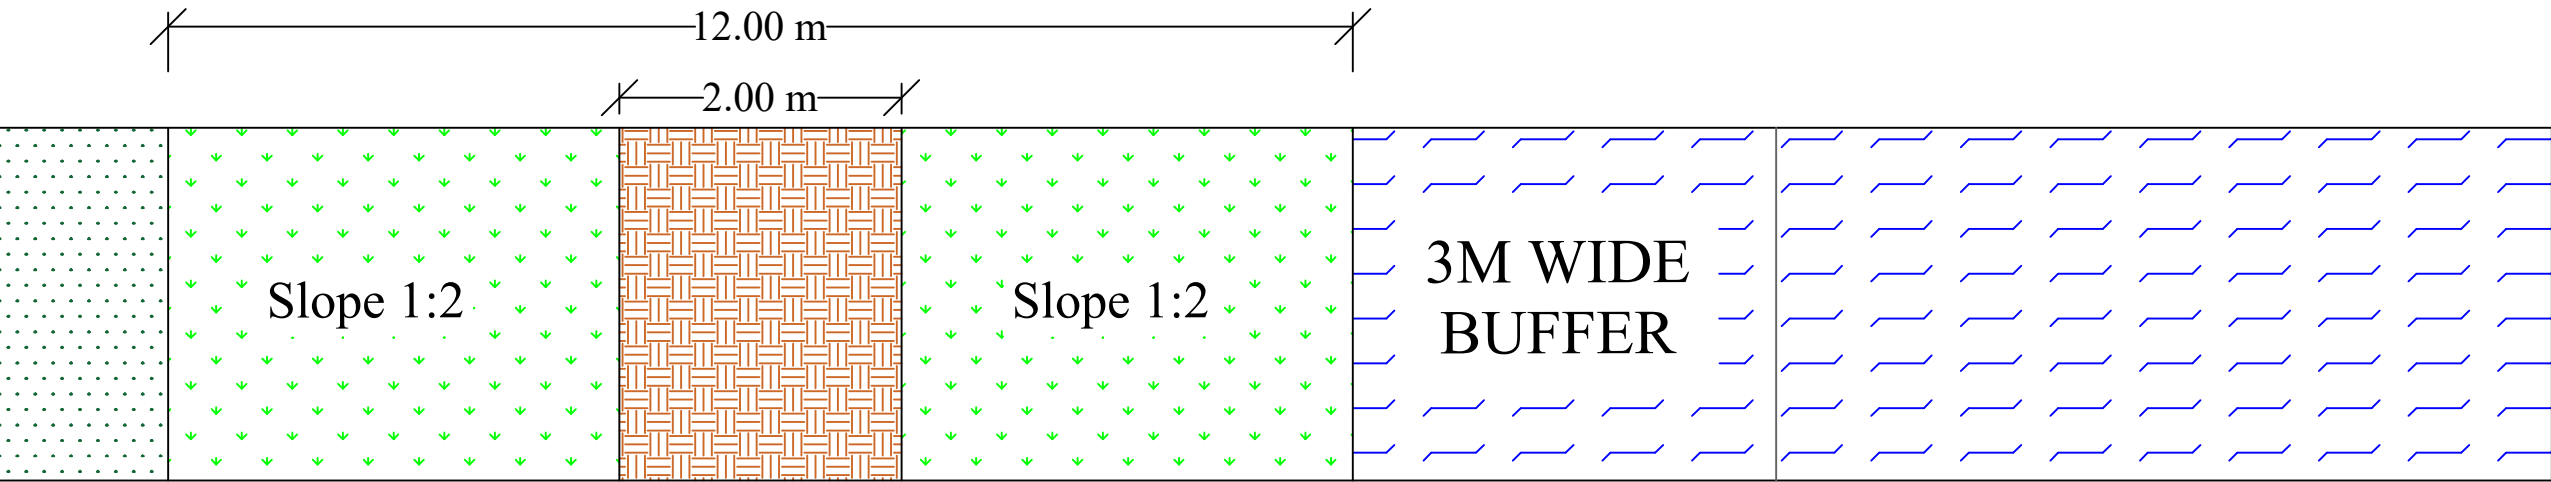

PLAN

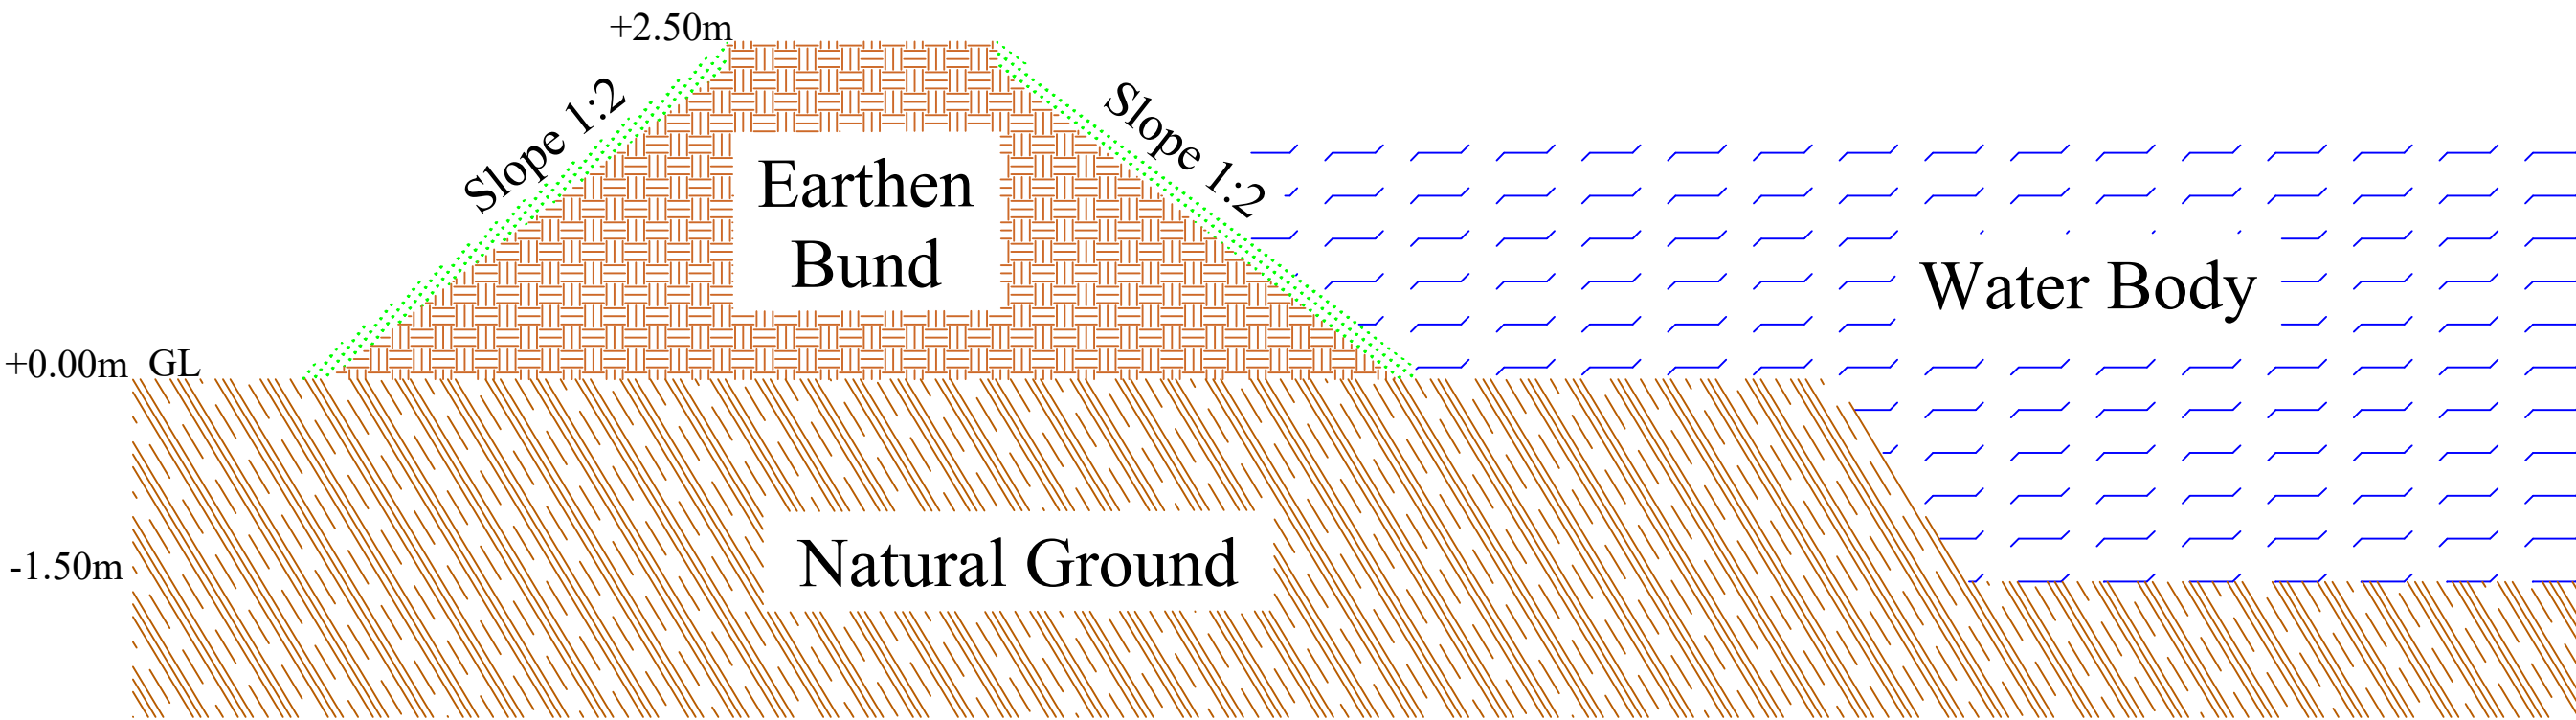

CROSS - SECTION

SCALE: NOT TO SCALE

PROJECT TITLE:
Sustainable Wetlands and Integrated Fisheries Transformation (SWIFT) Project


CLIENT :
 ARIAS Society
GOVERNMENT OF ASSAM
Rural Infrastructure and Agricultural Services Society

CONSULTANT :
 Shubh
Consultants & Technocrats LLP

DWG TITLE :
TYPICAL PLAN & CROSS-SECTION OF EARTHEN BUND

DATE :			
CHECKED BY:	SUBMITTED TO:	RECOMMENDED BY:	APPROVED BY:
DATE :	DATE :	DATE :	DATE :
TEAM LEAD	A.E.	E.E.	S.E.




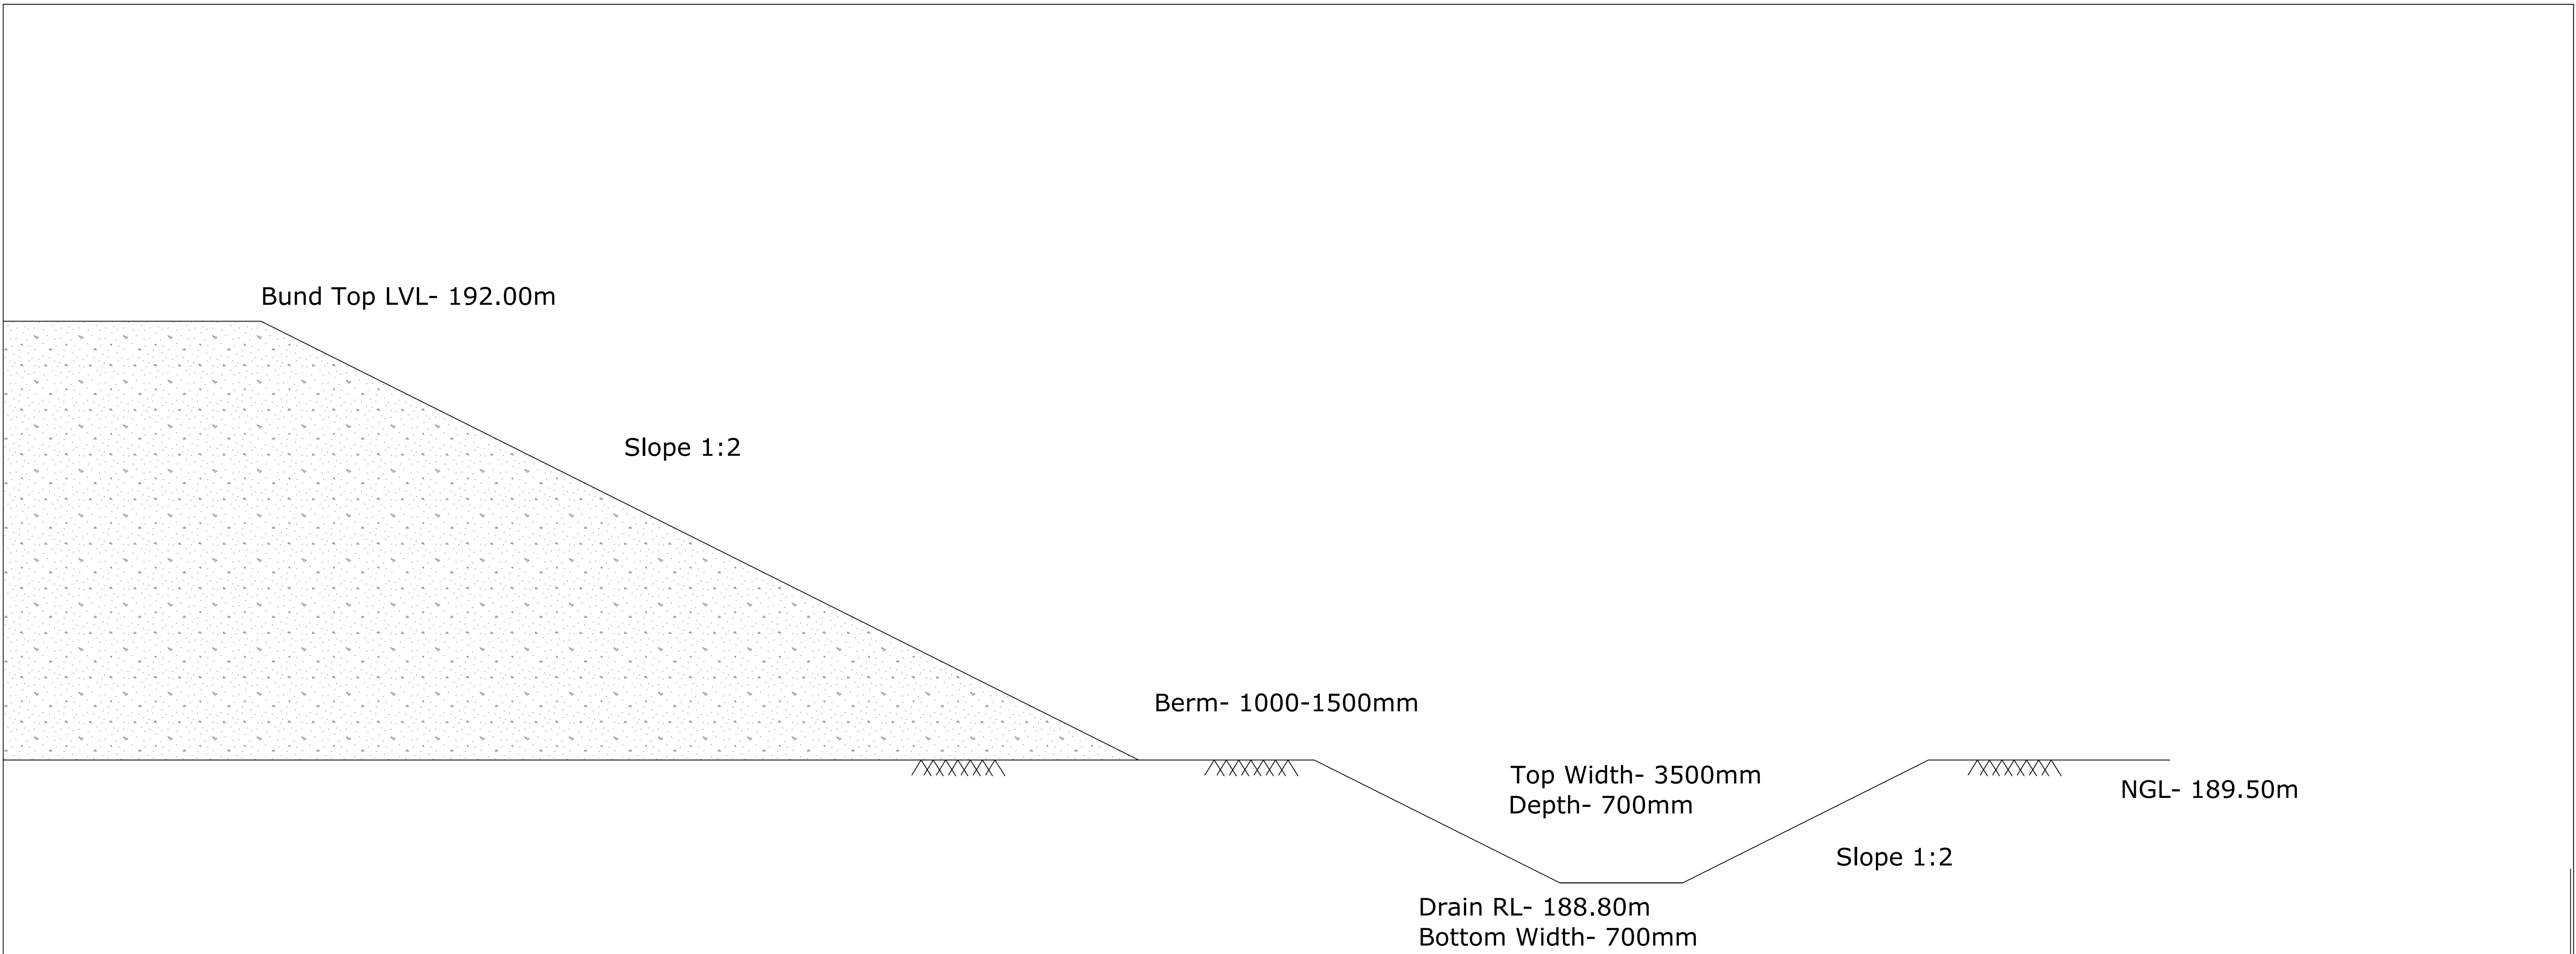


DRAIN CROSS-SECTION ALONG EMBANKMENT

- NOTE:
- 1. All dimensions are in Millimeters.
 - 2. All Levels are in Meters.


PROJECT TITLE: Sustainable Wetlands and Integrated Fisheries Transformation (SWIFT) Project			
CLIENT : ARIAS SOCIETY			
CONSULTANT : SHUBH CONSULTANTS AND TECHNOCRATS LLP			
DWG TITLE : DRAIN CROSS-SECTION DRAWING FOR GABHORU BEEL			
DATE :			
CHECKED BY:	SUBMITTED TO:	RECOMMENDED BY:	APPROVED BY:
DATE :	DATE :	DATE :	DATE :
TEAM LEAD	A.E.	E.E.	S.E.

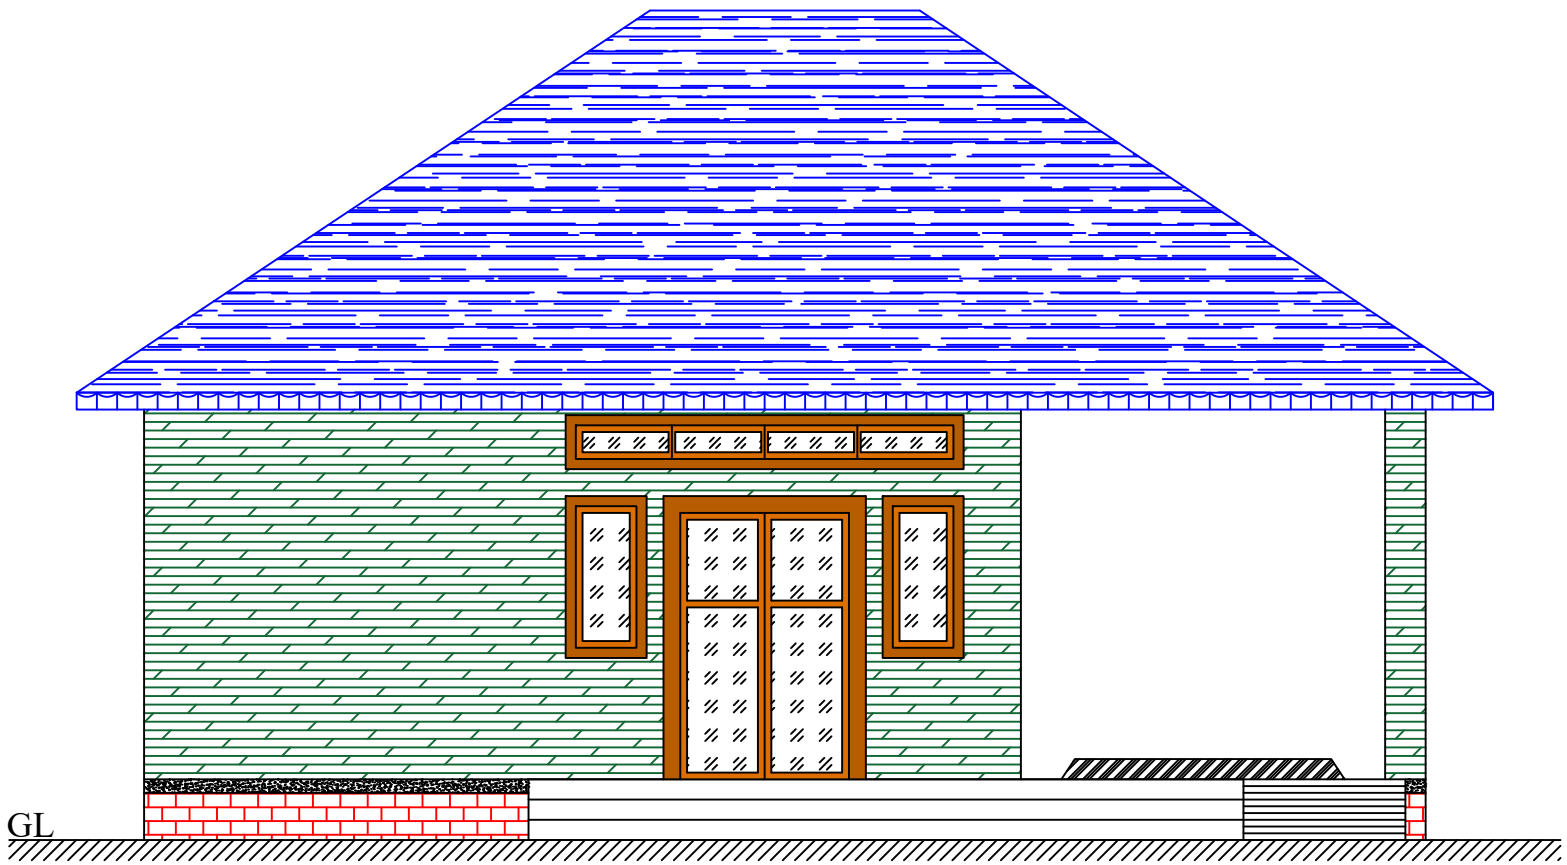



FRONT ELEVATION

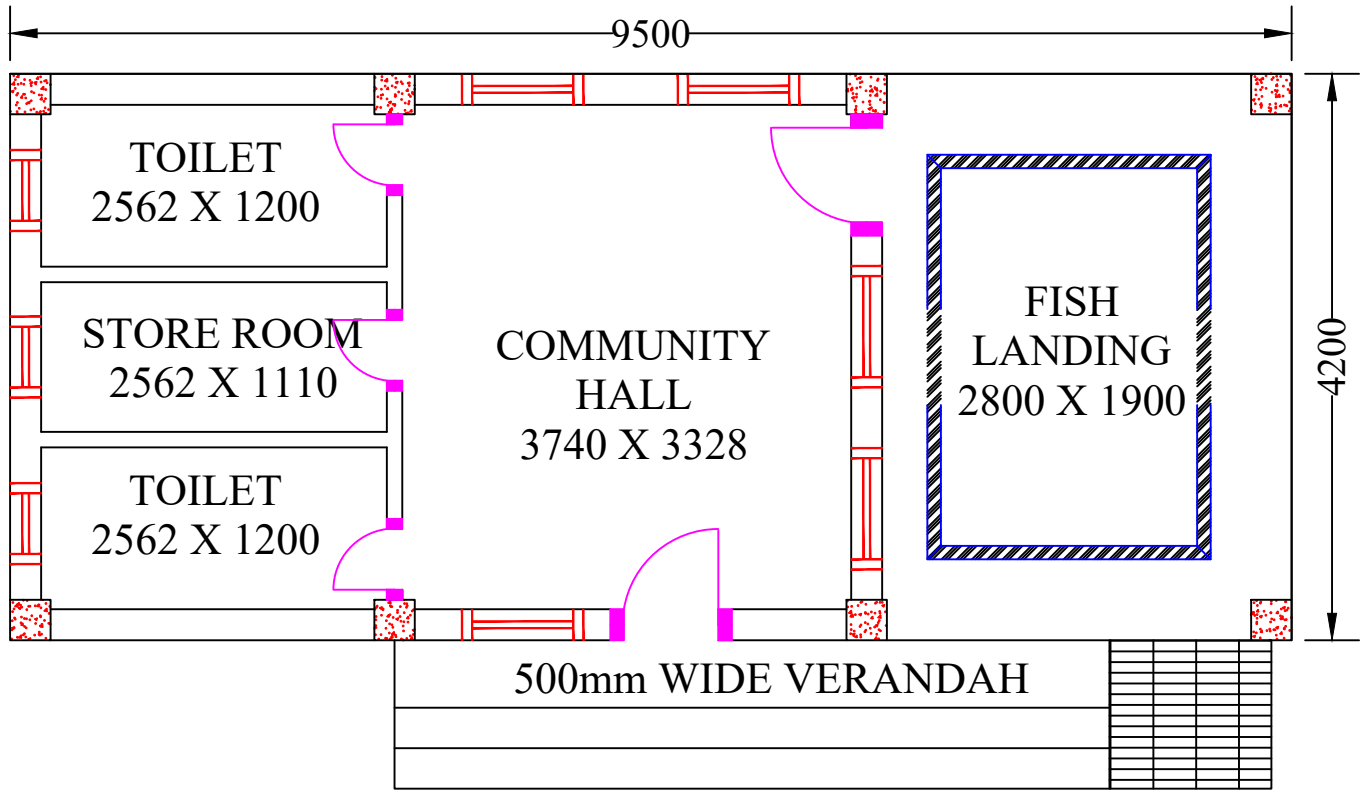

PLAN

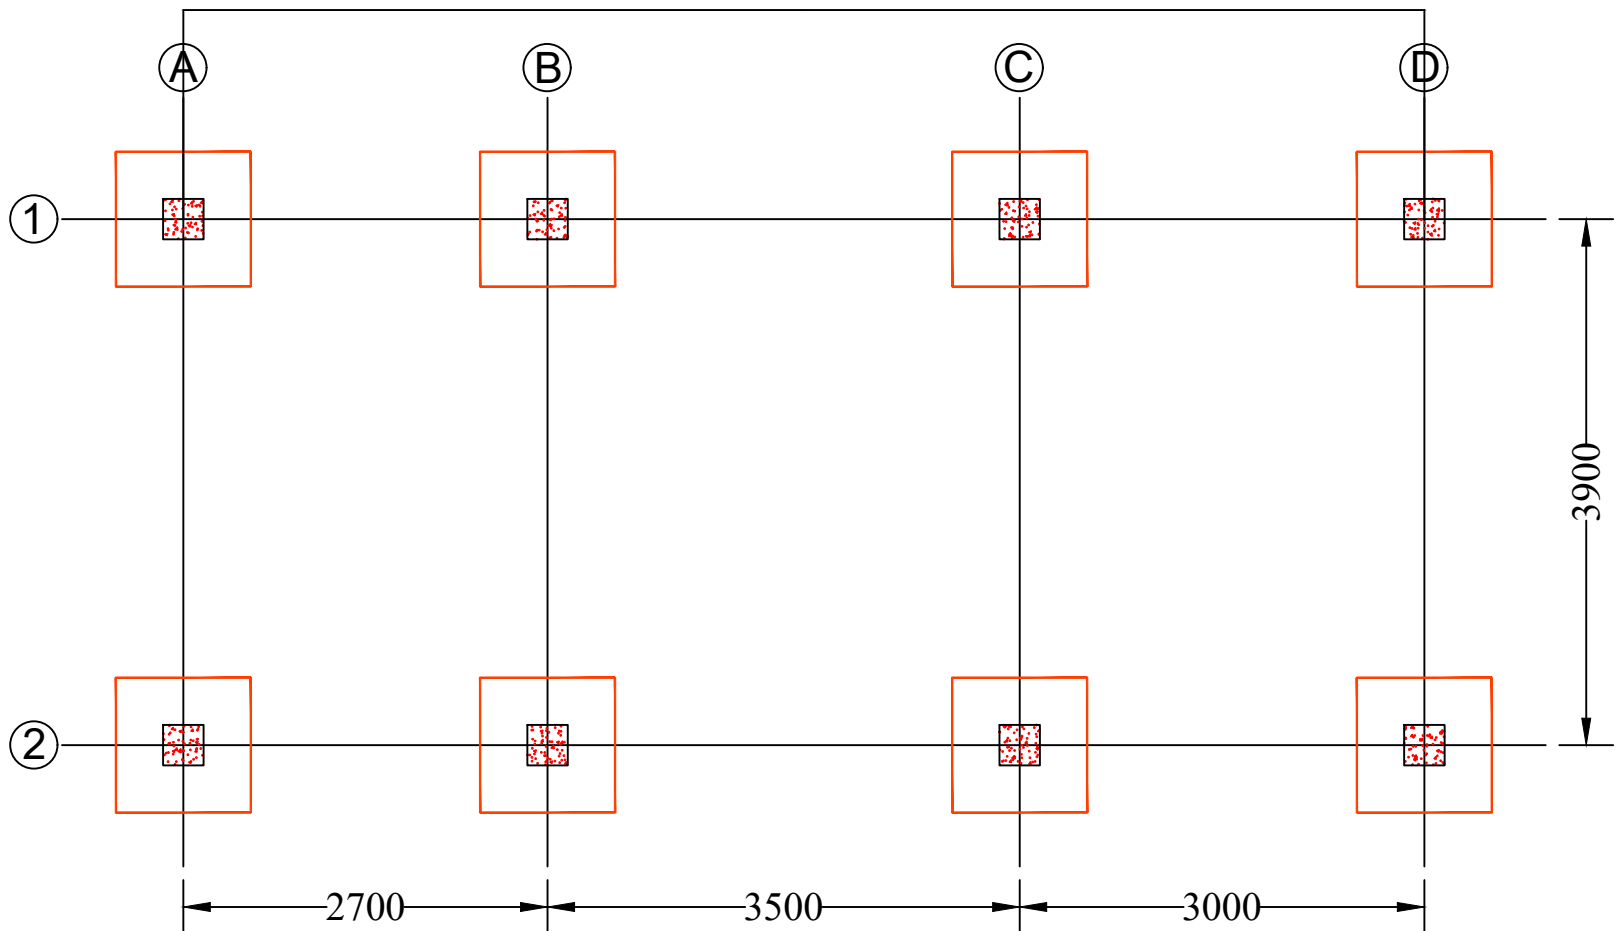


FOOTING LAYOUT

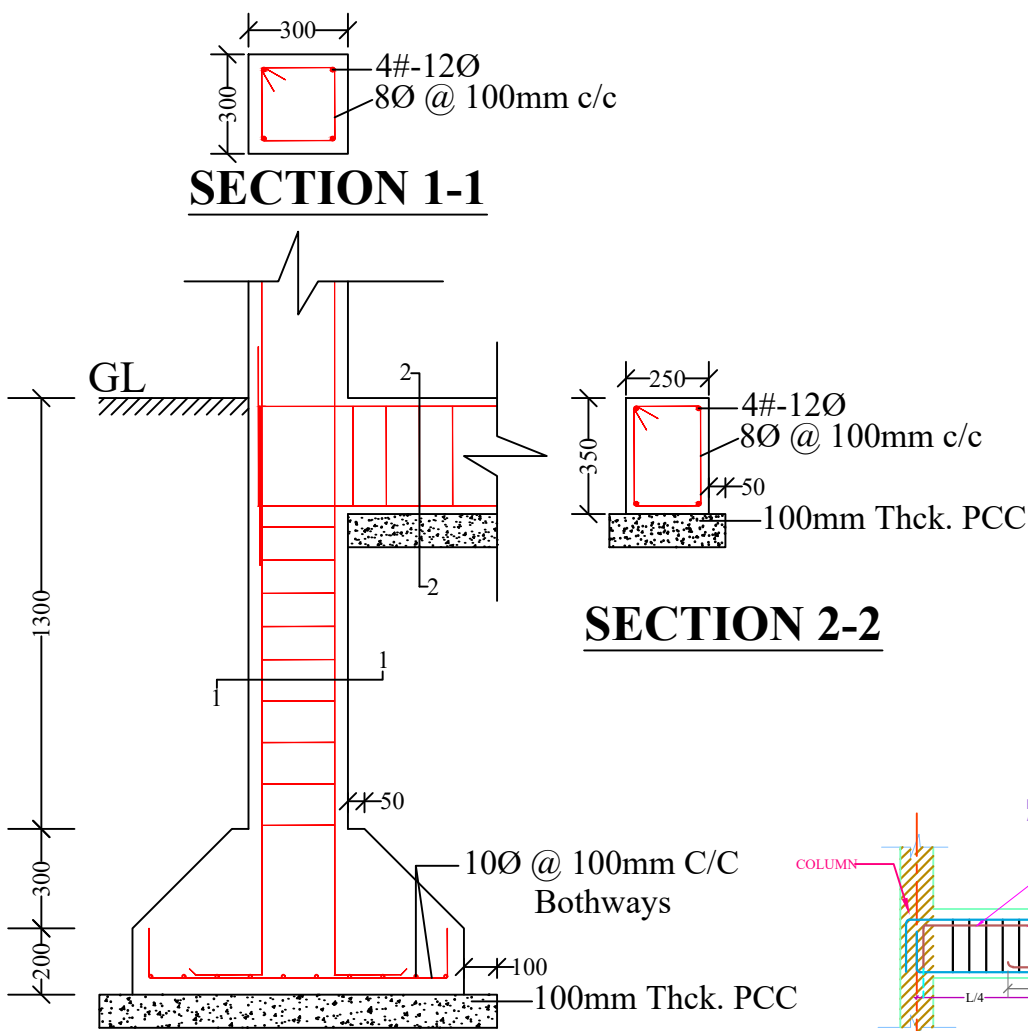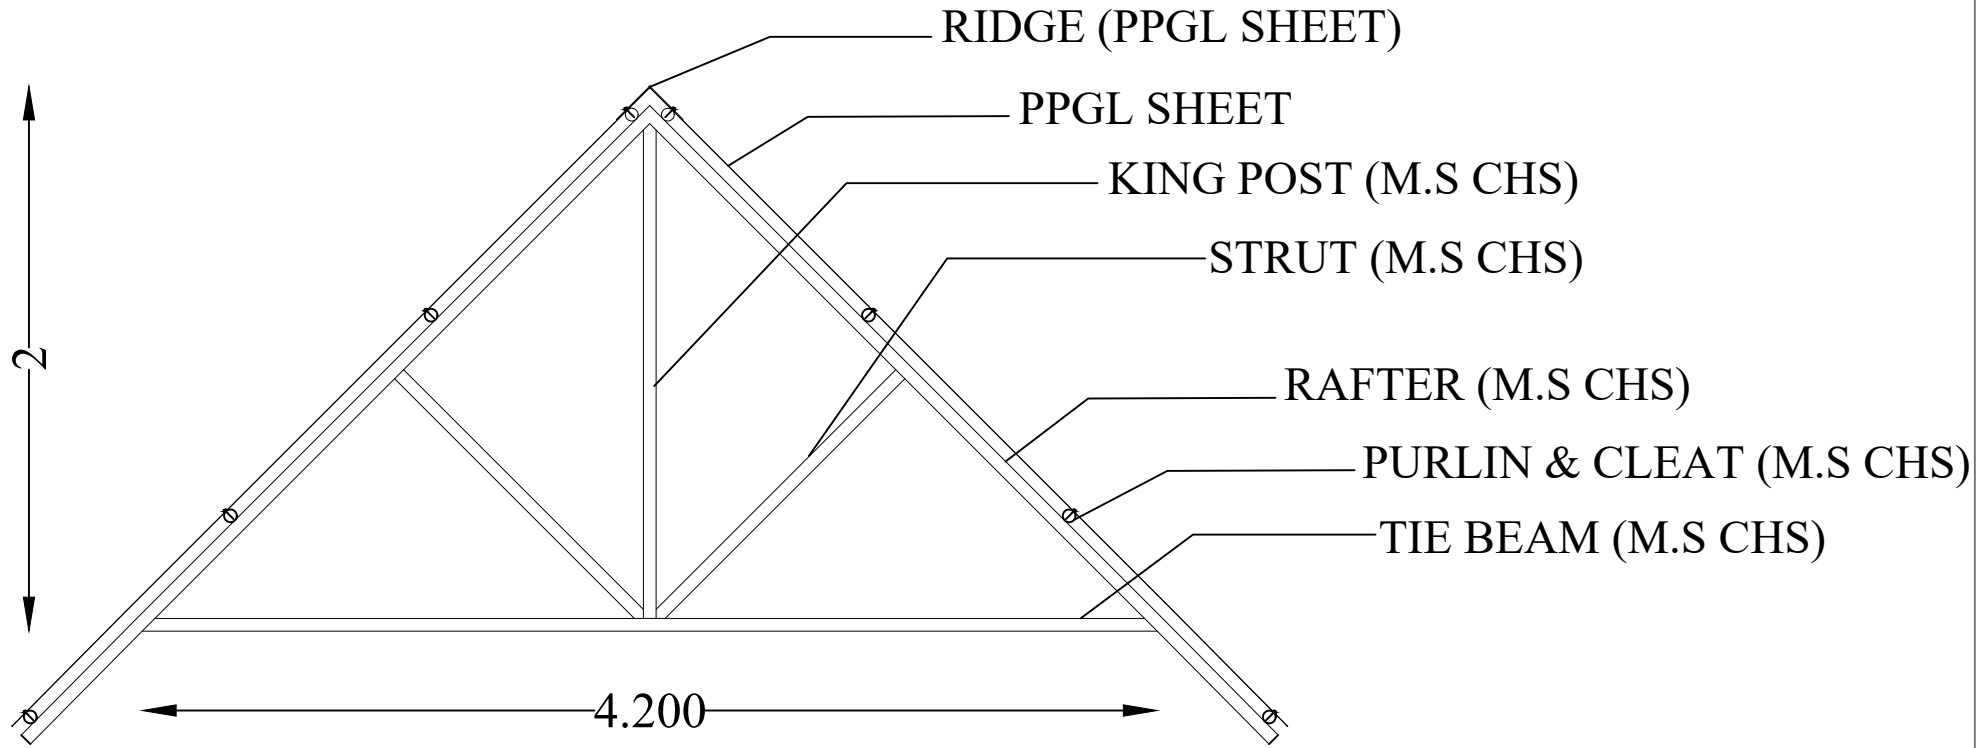


SECTION 2-2

SECTION X-X'

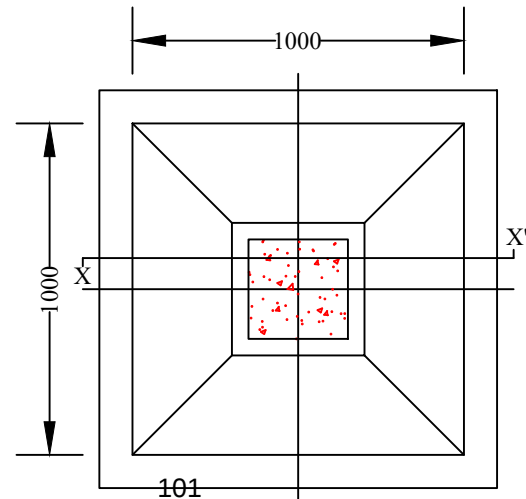

FOOTING PLAN

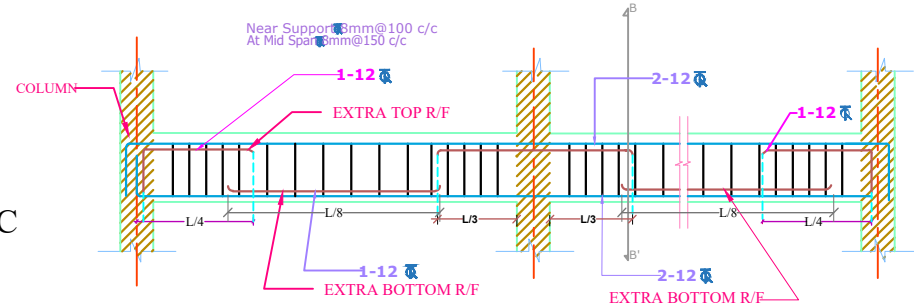


TYPICAL SECTION OF FLOOR BEAM


NOTES :

- All dimensions are in millimetres.
- All dimensions are to be read and not to be scaled.
- Grade of Concrete used : M-20.
- Grade of Steel Reinf. used : TMT (Grade-500)
- Clear cover for reinf. bars :
 - In Foundations - 50 mm.
 - In Columns - 40 mm.
 - In Beams - 25 mm.
 - In Slabs - 20 mm.
- Not more than one third of the total number of main bars shall be over-lapped at any section of a column.
- Laps, anchorage of reinf. bars shall be as per I.S.456-2000.
- Maximum size of Coarse Aggregate shall be 20 mm and down graded.
- Aggregate shall comply with the requirements of I.S.:383-1970.
- Lap / Development length = 50 x 'd' where, 'd' = diameter of reinforcing bar.
- In addition to Lintels, R.C.C. band at sill level should also be provided.
- Use R.C.C. bands also in all vertical sides of openings.
- Protruding rods to be provided in columns for embedding all brick walls.
- Joints between walls & beams may be embedded with epoxy based joint filling compounds.
- All Reinforcement detailing should meet all the general requirements of IS:4326 and IS:13920.
- Dimensions shall be in conjunction with Architectural drawings. Architectural drawings shall be followed in the event of any discrepancy with due regard to the Structural requirements. Any major deviations shall be brought to the notice of the Engineer-in-charge.

SCALE: NOT TO SCALE


PROJECT TITLE: Sustainable Wetlands and Integrated Fisheries Transformation (SWIFT) Project			
CLIENT : ARIAS SOCIETY			
CONSULTANT : SHUBH CONSULTANTS AND TECHNOCRATS LLP			
DWG TITLE : STANDARD DRAWING PLAN & CROSS-SECTION OF FISH LANDING SHED CUM COMMUNITY CENTRE			
DATE :			
CHECKED BY:	SUBMITTED TO:	RECOMMENDED BY:	APPROVED BY:
DATE :	DATE :	DATE :	DATE :
TEAM LEAD	A.E.	E.E.	S.E.

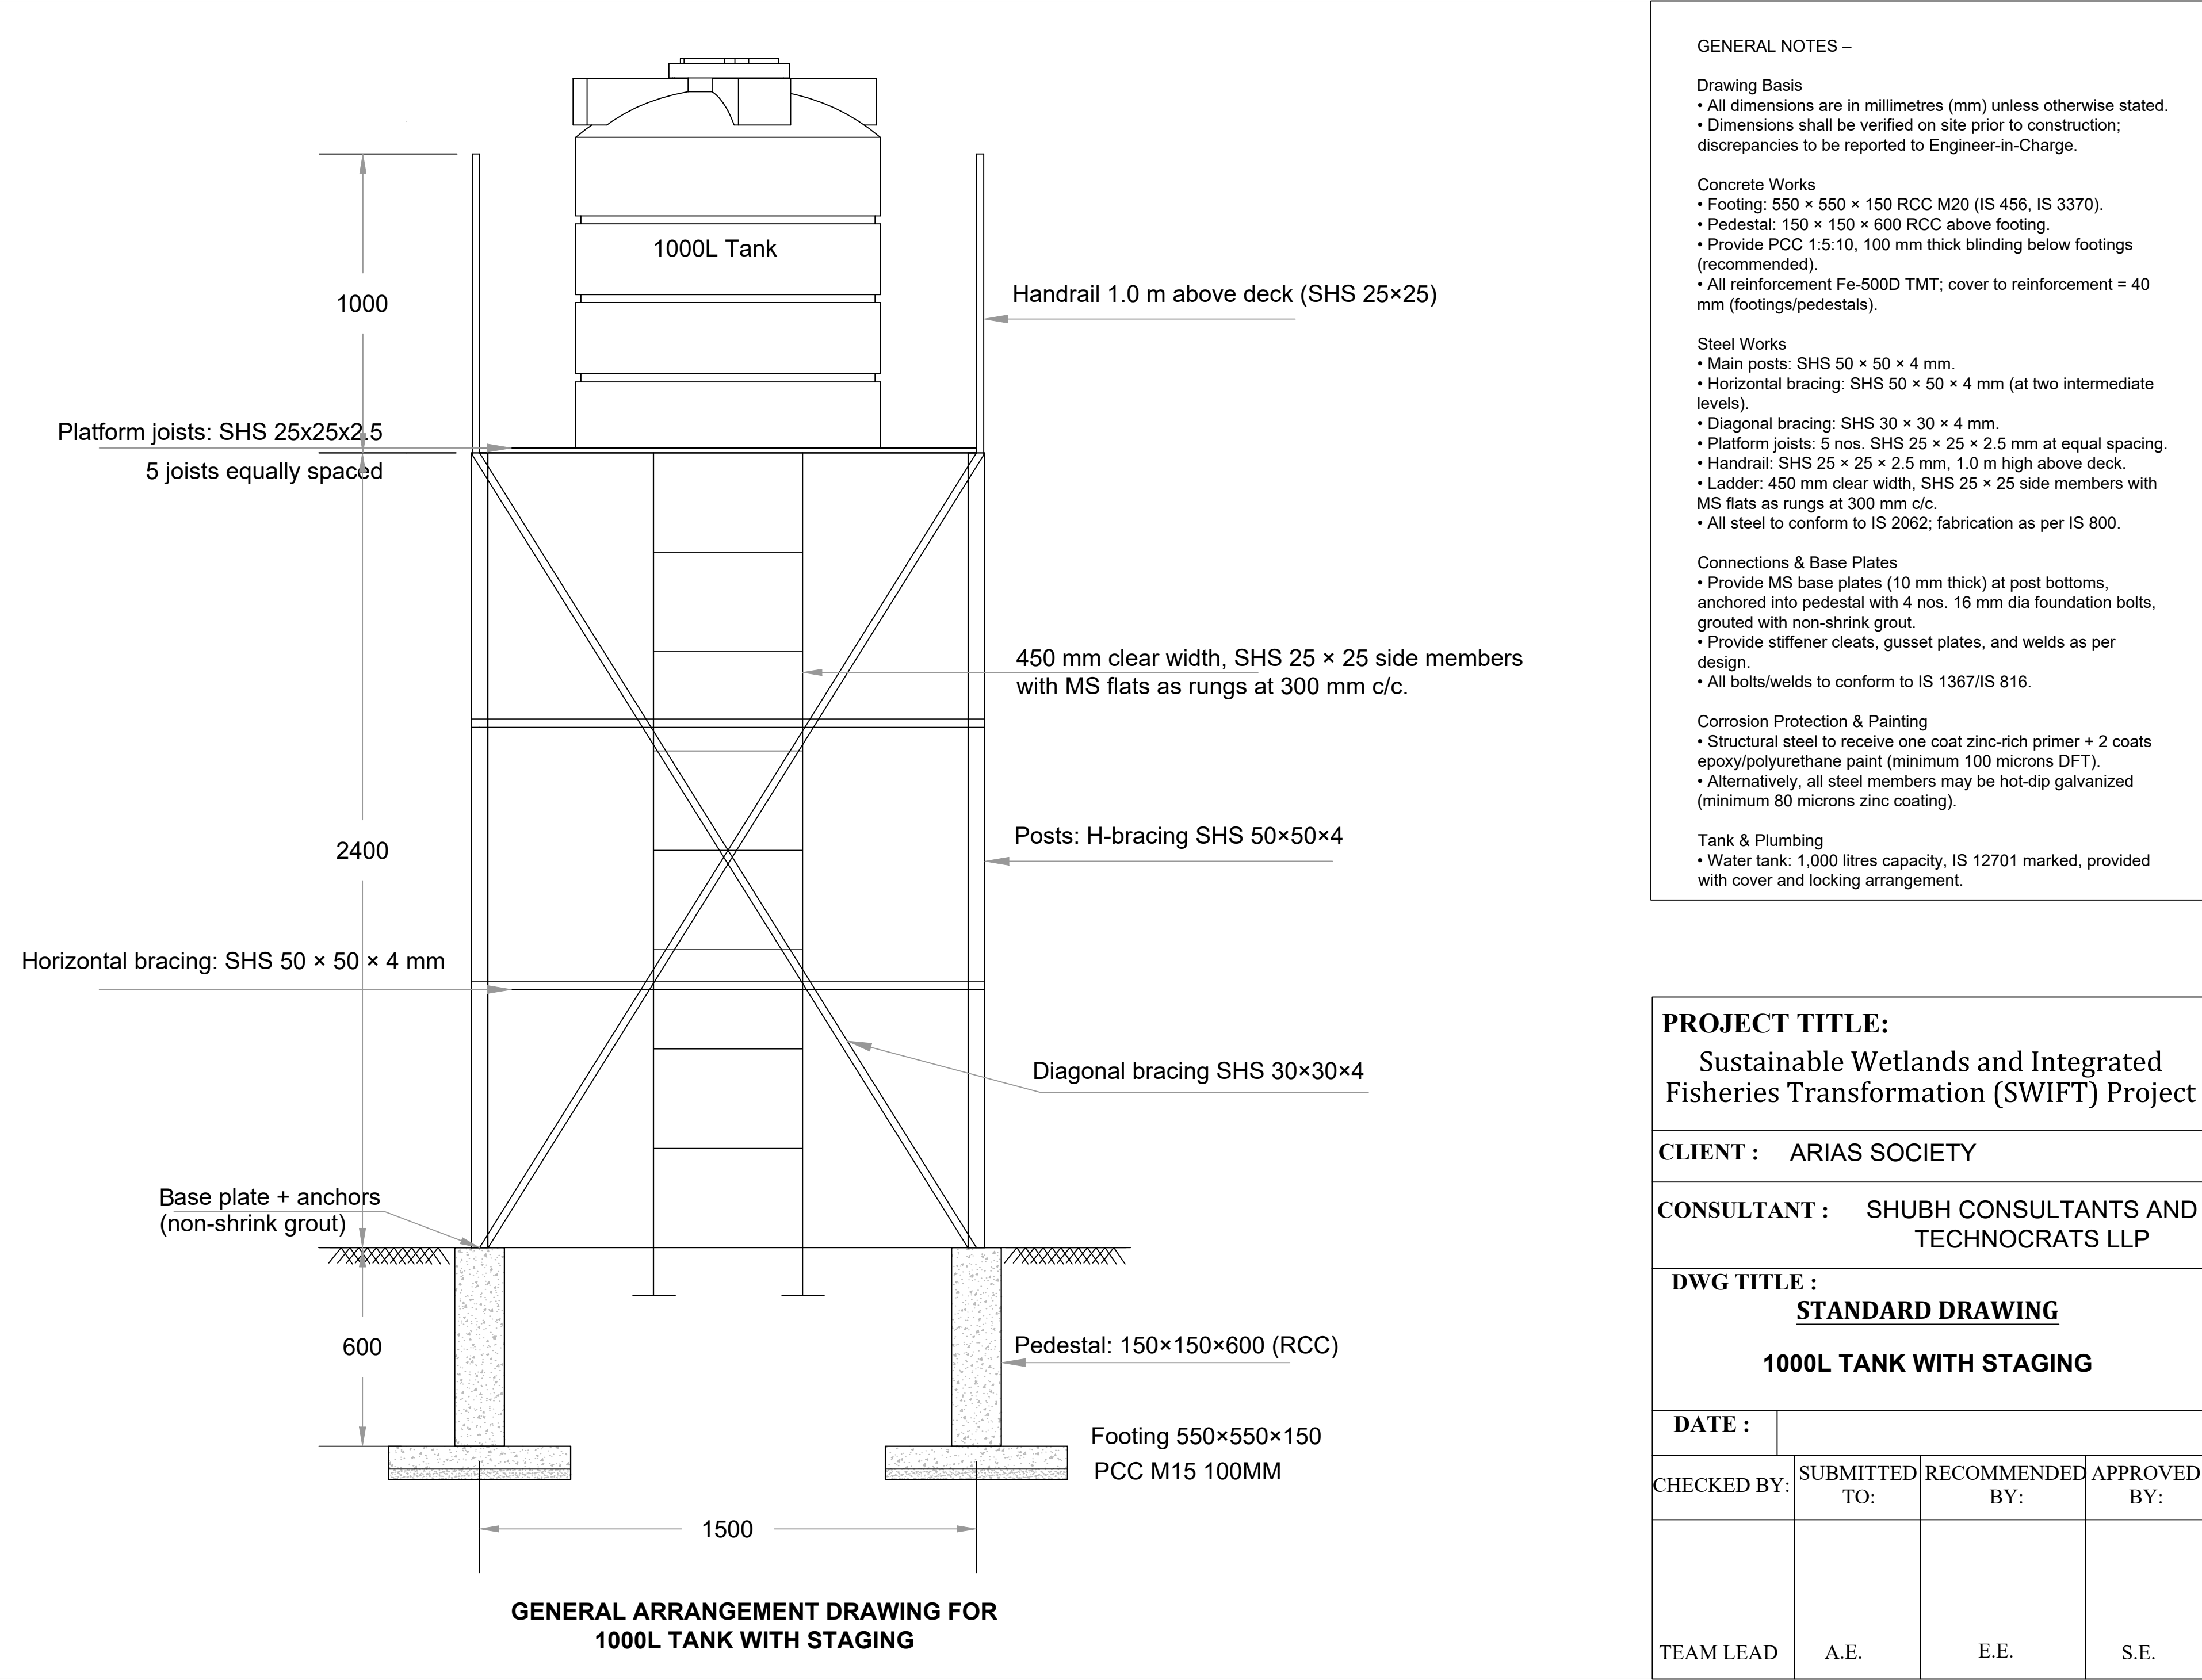

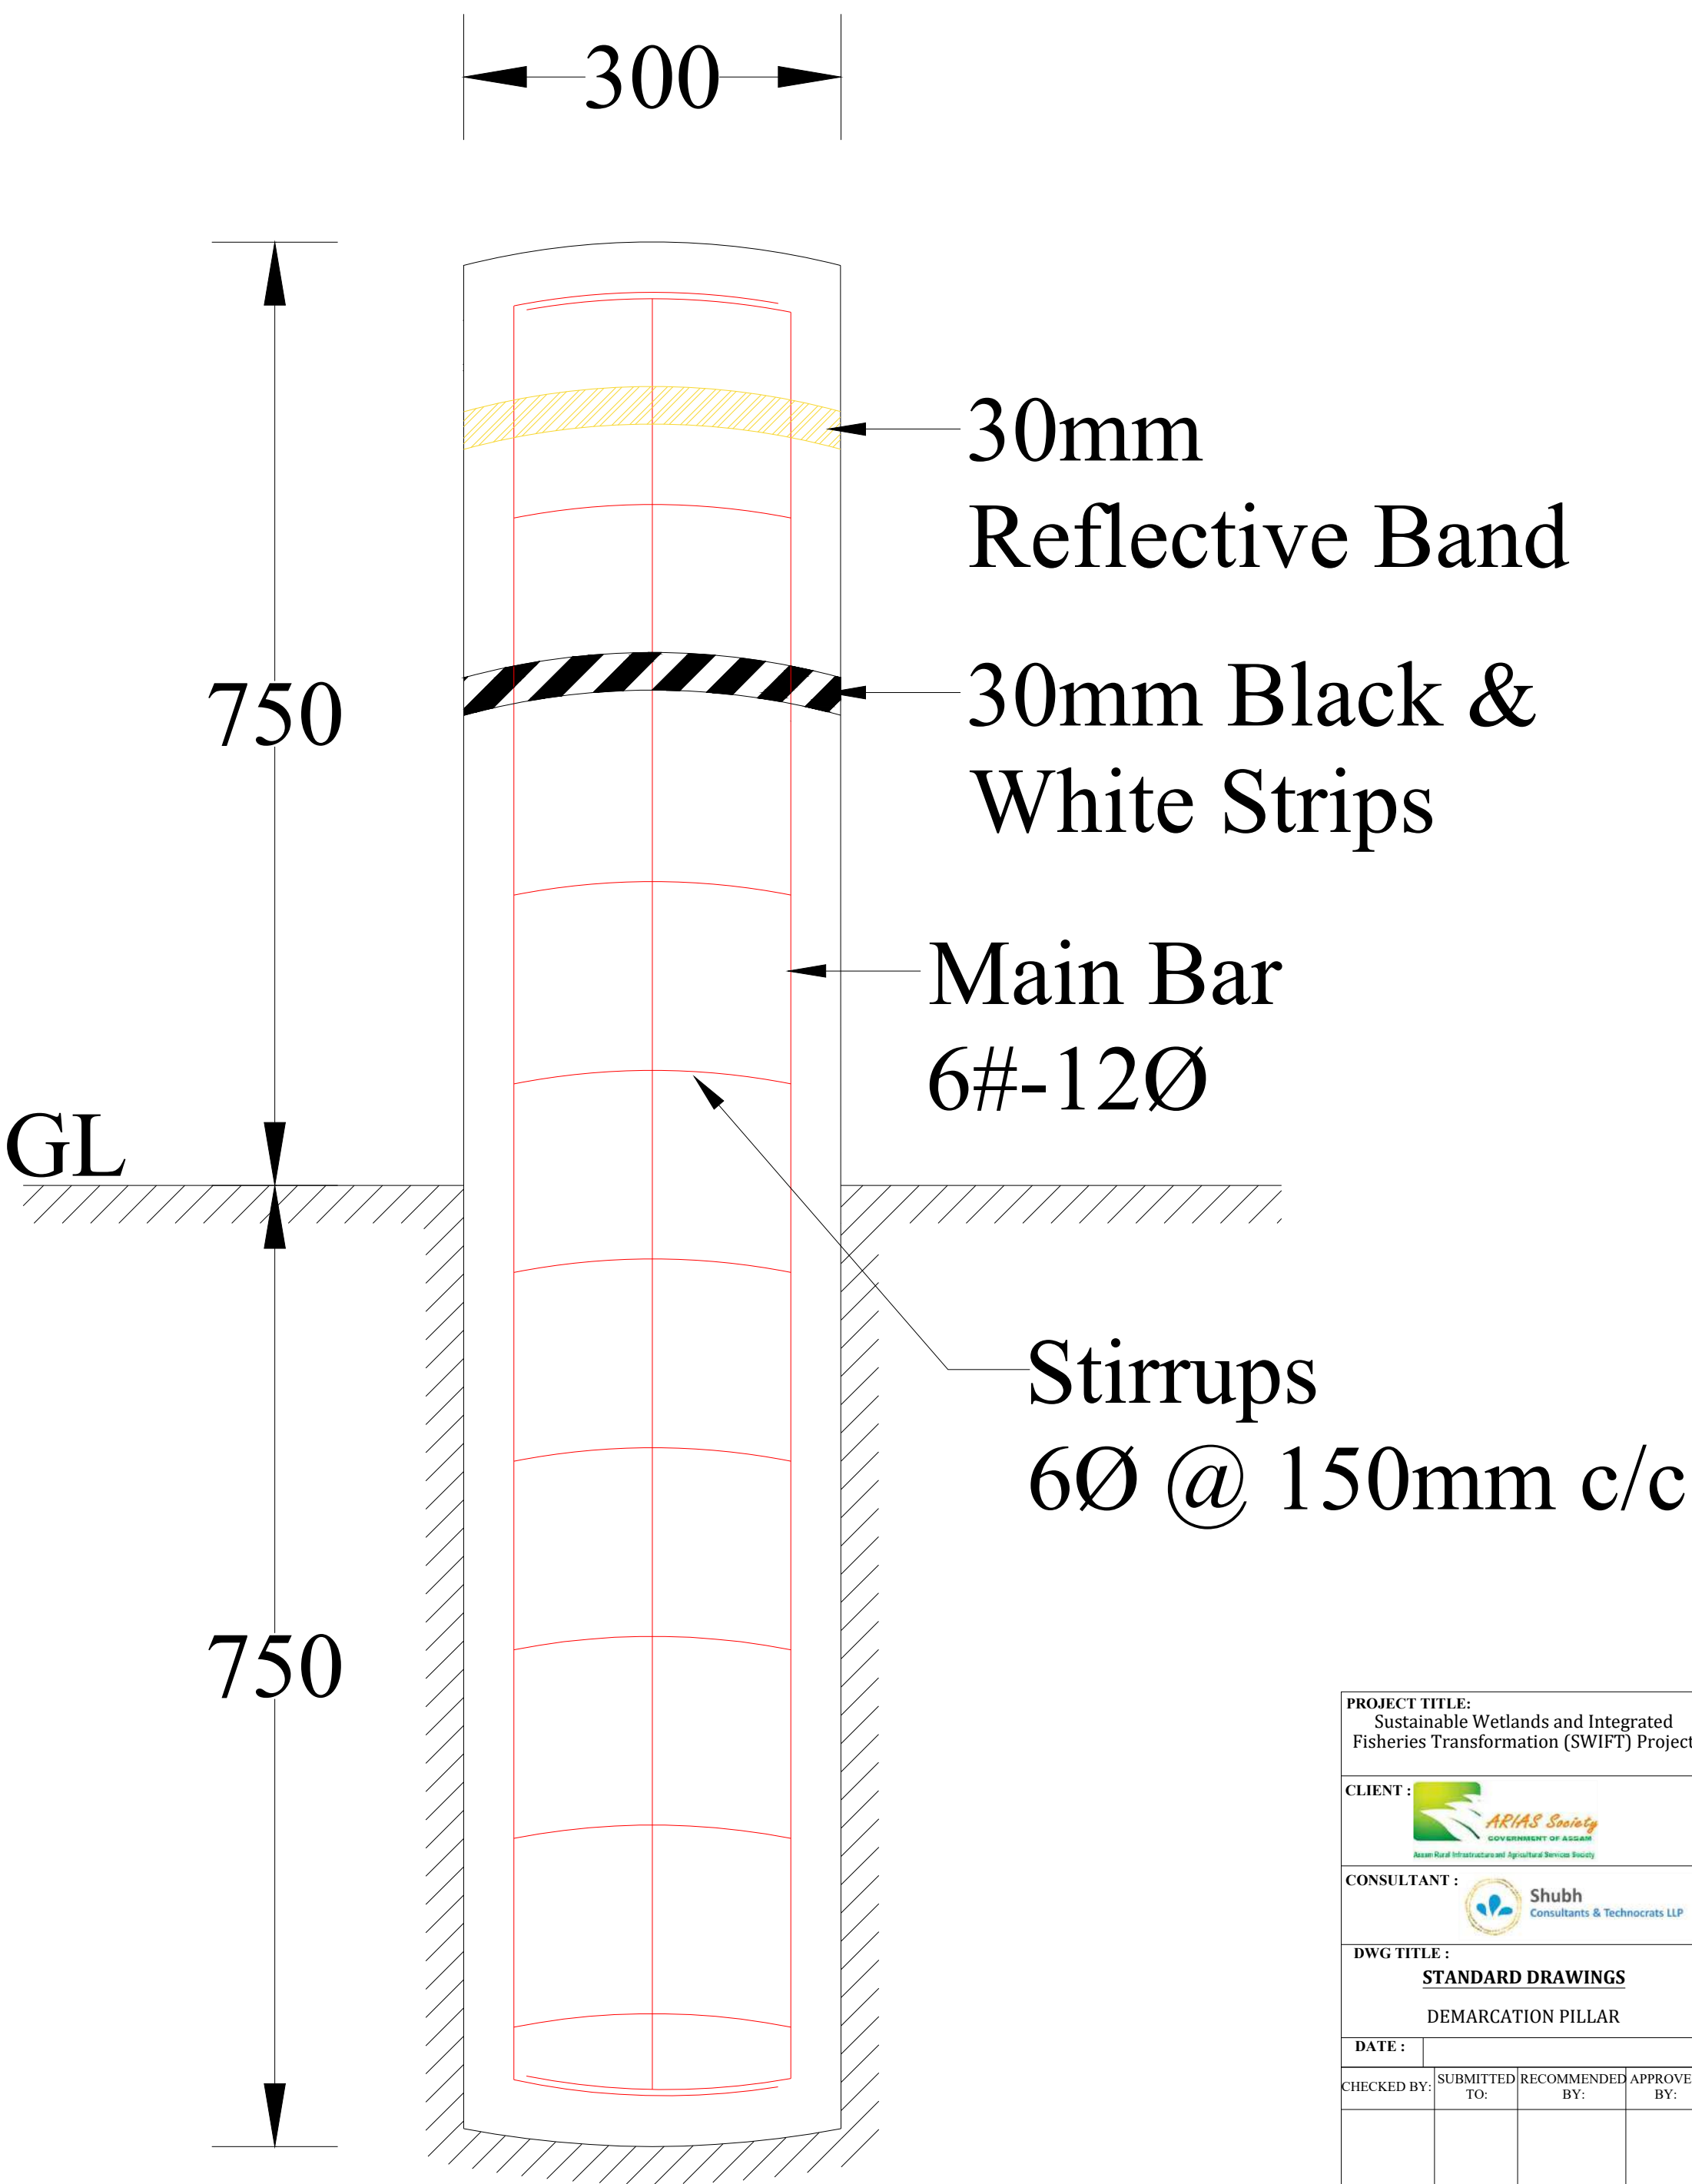


PROJECT TITLE: Sustainable Wetlands and Integrated Fisheries Transformation (SWIFT) Project			
CLIENT :  Assam Rural Infrastructure and Agricultural Services Society			
CONSULTANT :  Shubh Consultants & Technocrats LLP			
DWG TITLE : STANDARD DRAWINGS DEMARICATION PILLAR			
DATE :			
CHECKED BY:	SUBMITTED TO:	RECOMMENDED BY:	APPROVED BY:
DATE :	DATE :	DATE :	DATE :
TEAM LEAD	A.E.	E.E.	S.E.


TYPICAL SECTION OF APPROACH ROAD

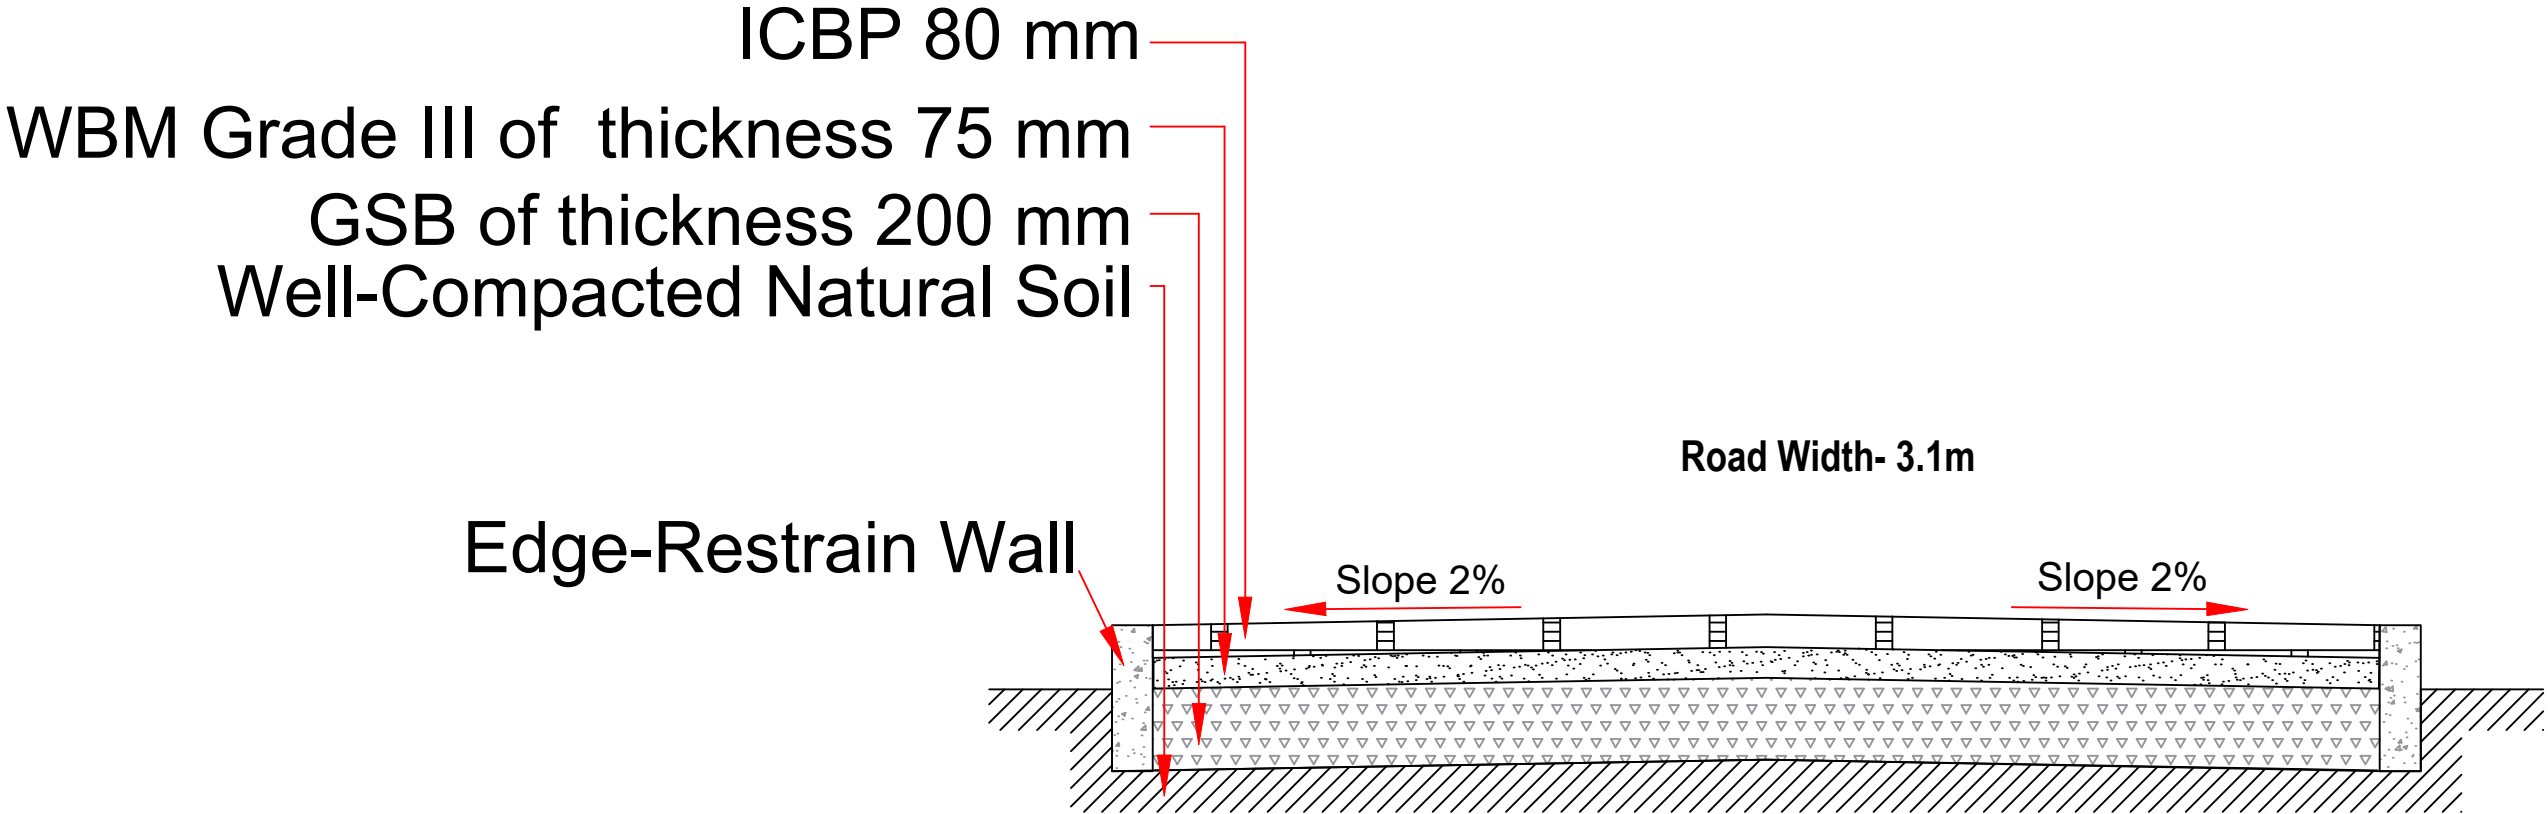


SCALE: NOT TO SCALE			
PROJECT TITLE: Sustainable Wetlands and Integrated Fisheries Transformation (SWIFT) Project			
CLIENT : 			
CONSULTANT : 			
DWG TITLE : TYPICAL SECTION OF APPROACH ROAD			
DATE :			
CHECKED BY:	SUBMITTED TO:	RECOMMENDED BY:	APPROVED BY:
DATE :	DATE :	DATE :	DATE :
TEAM LEAD	A.E.	E.E.	S.E.

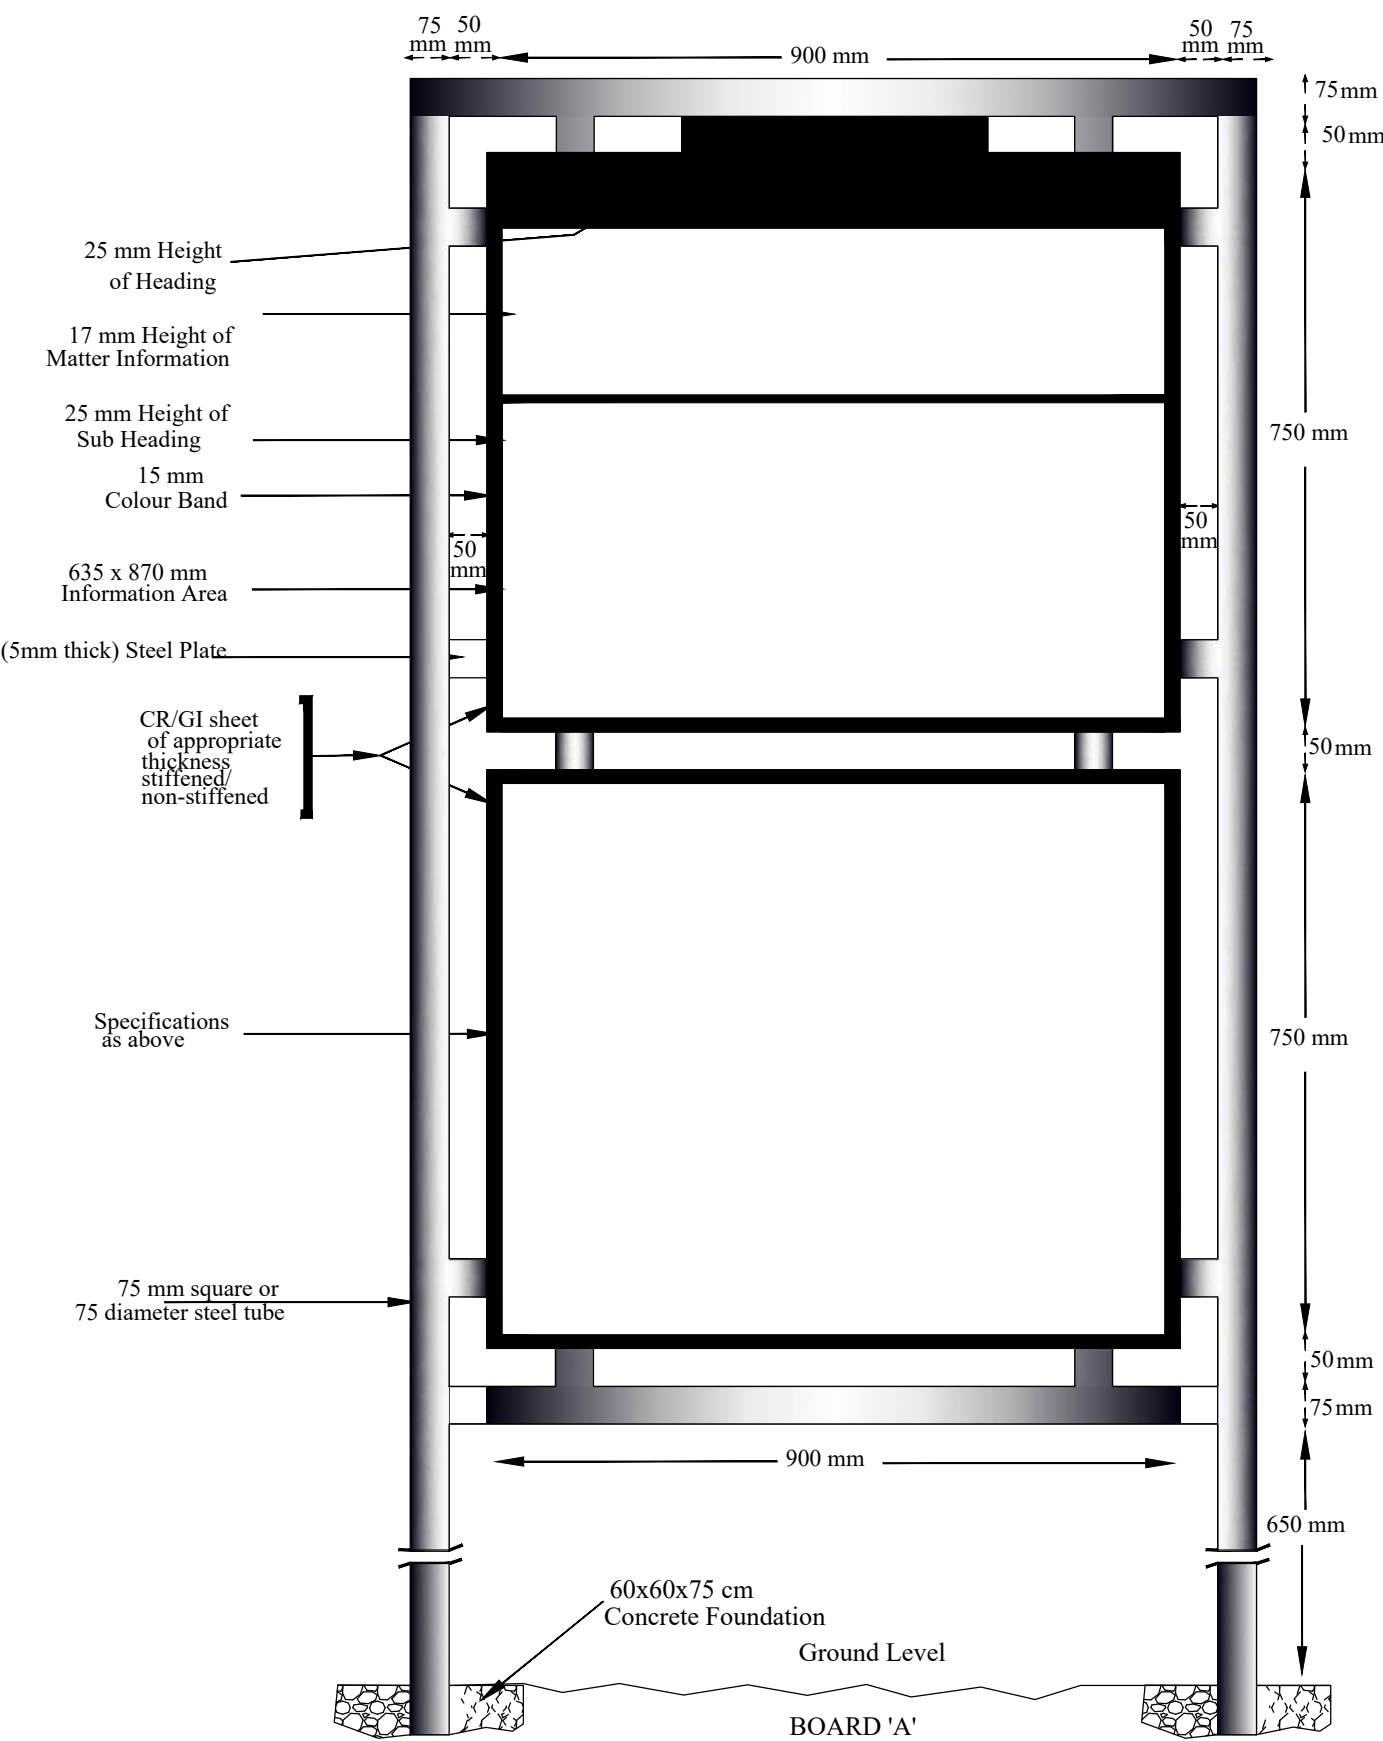


PROJECT TITLE: Sustainable Wetlands and Integrated Fisheries Transformation (SWIFT) Project			
CLIENT : ARIAS SOCIETY			
CONSULTANT : SHUBH CONSULTANTS AND TECHNOCRATS LLP			
DWG TITLE : STANDARD DRAWING INFORMATION BOARD			
DATE :			
CHECKED BY:	SUBMITTED TO:	RECOMMENDED BY:	APPROVED BY:
TEAM LEAD	A.E.	E.E.	S.E.

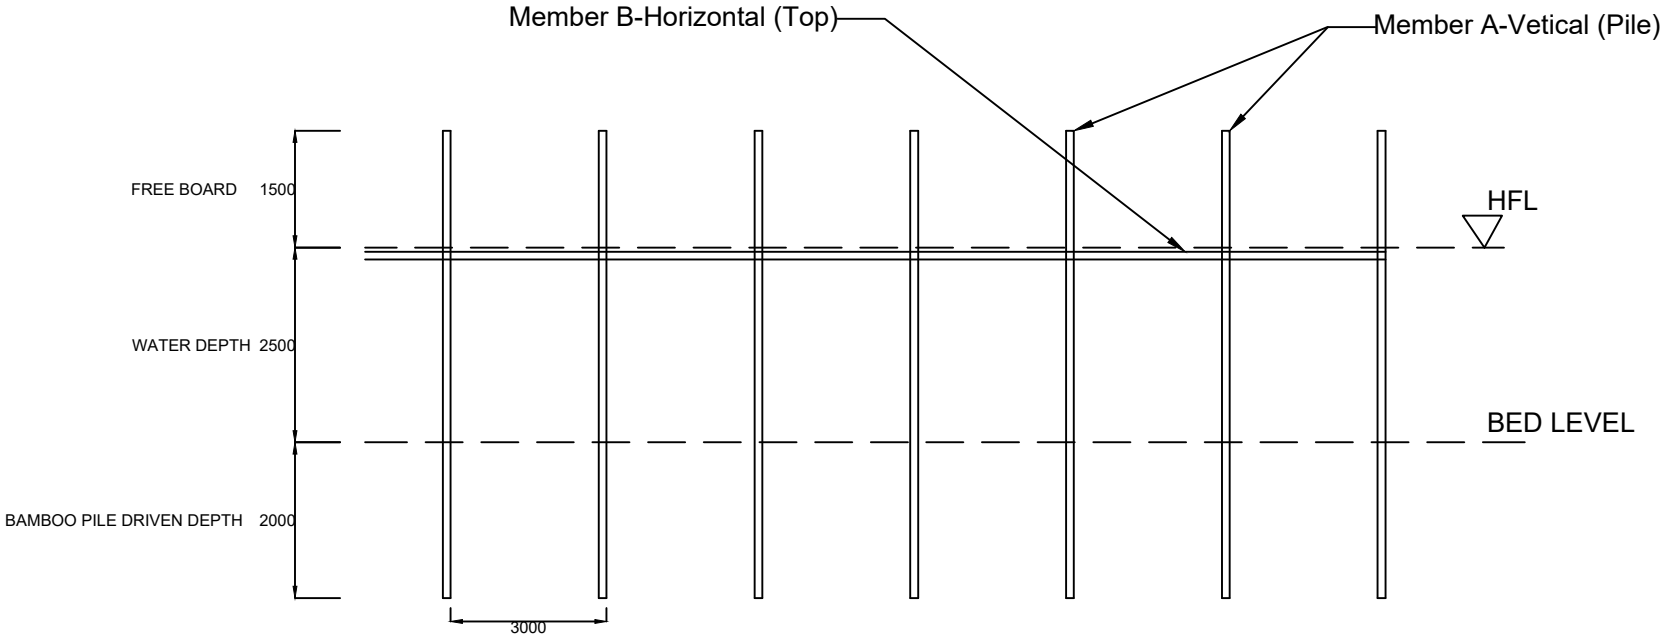


KATAL/CATTLE FISHING STRUCTURE AT BEEL/WETLAND FISHERIES. (FRONT-ELEVATION)

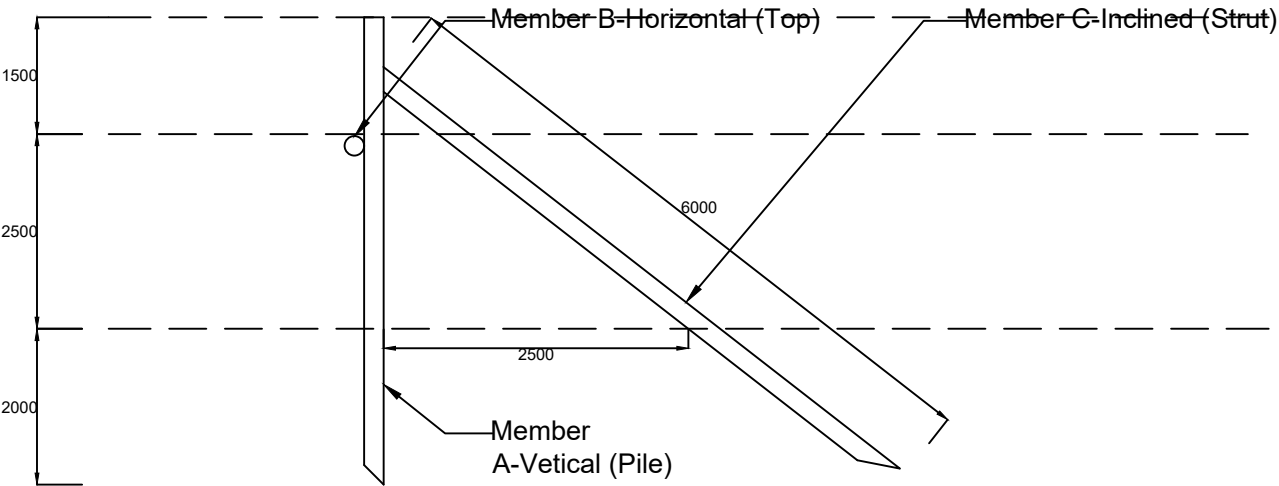

KATAL/CATTLE FISHING STRUCTURE AT BEEL/WETLAND FISHERIES. (SIDE-ELEVATION)

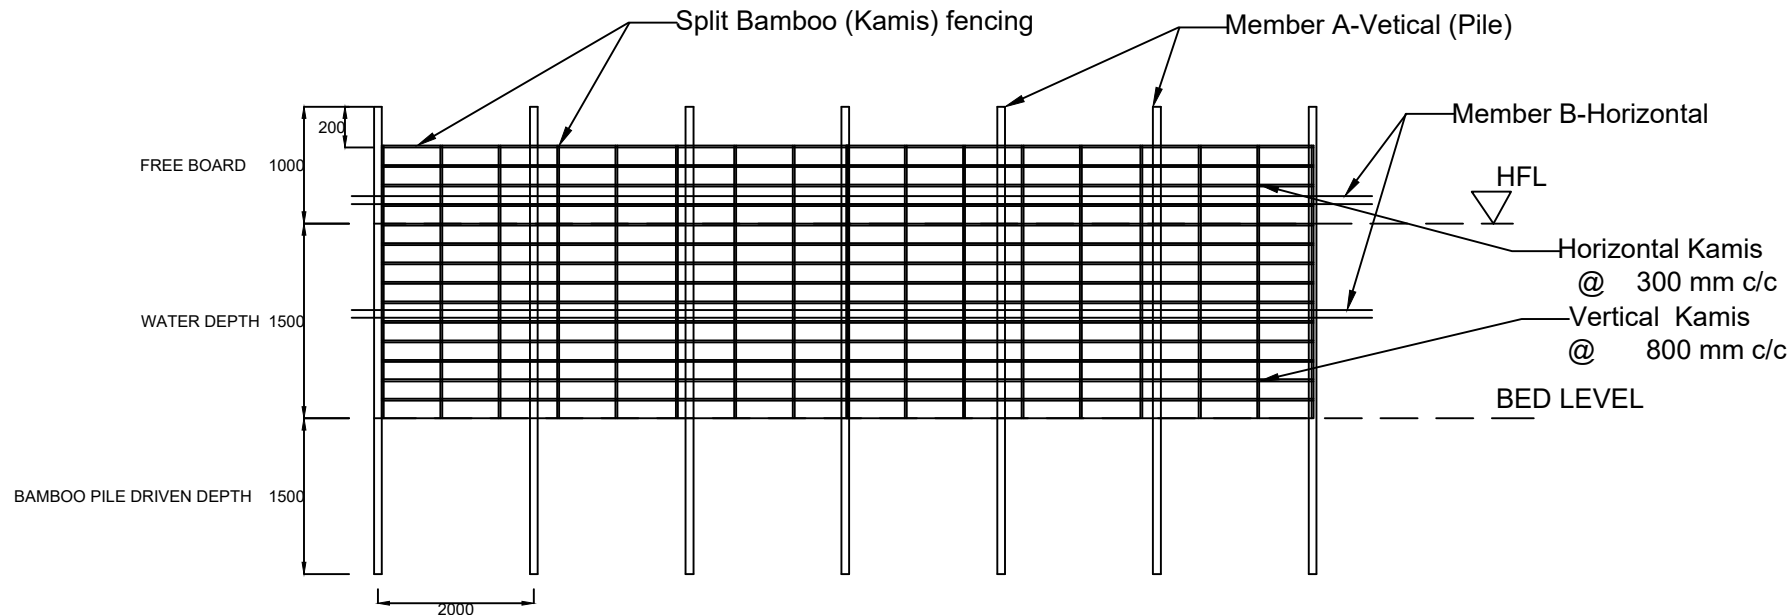

PEN CULTURE STRUCTURE AT BEEL/WETLAND FISHERIES. (FRONT-ELEVATION)

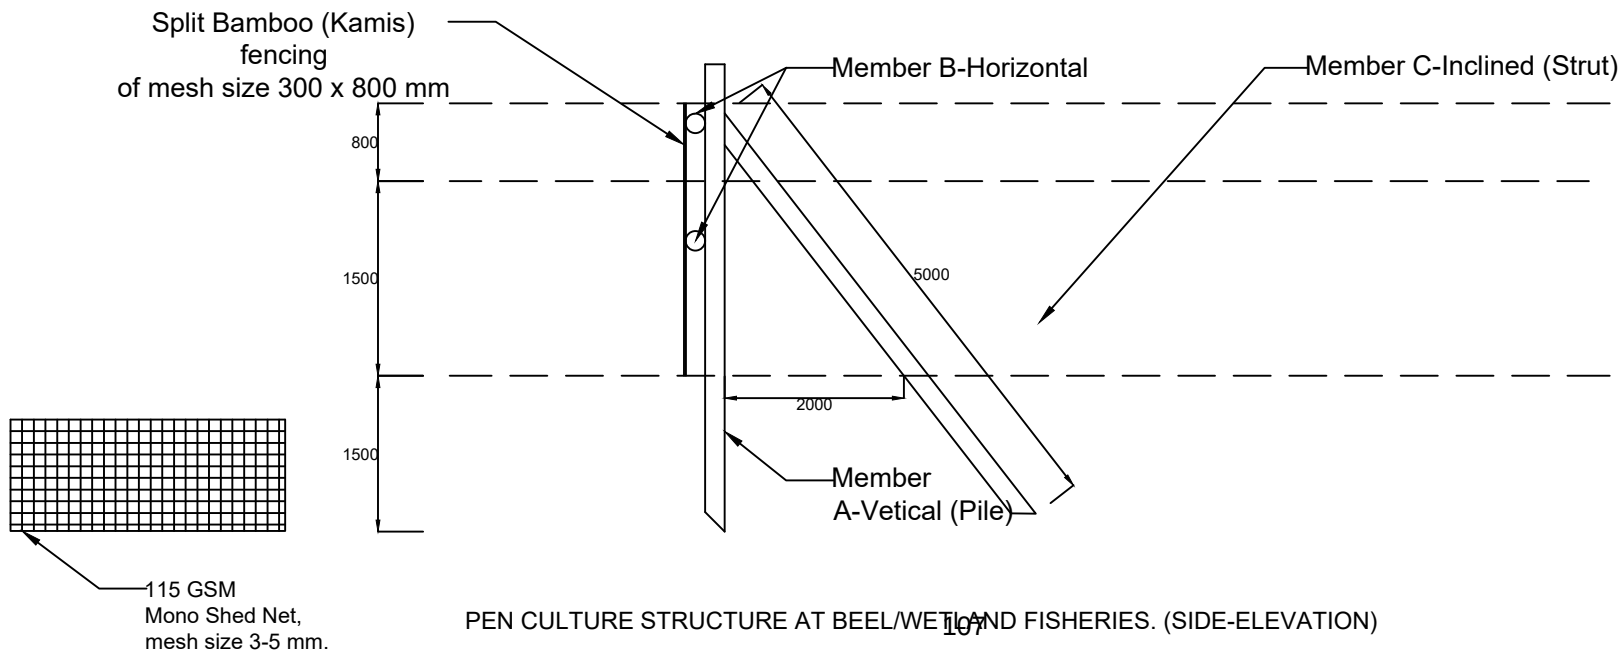

PEN CULTURE STRUCTURE AT BEEL/WETLAND FISHERIES. (SIDE-ELEVATION)